


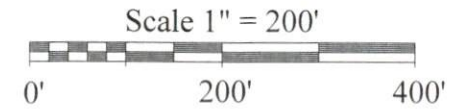


KEVIN CANNON SURVEYING

7945 TWP. RD. 114 NE
New Lexington, Ohio 43764
(740) 342 - 2835

Bearings shown are based on the Ohio State Plane Coordinate System (South Zone NAD 1983)
Data references: USGS maps, tax maps, deed description and existing monumentation.
This survey is subject to any facts that may be disclosed by a full and accurate title search.



DESCRIPTION
APPROVED
By: *pmg* 8-17-2022

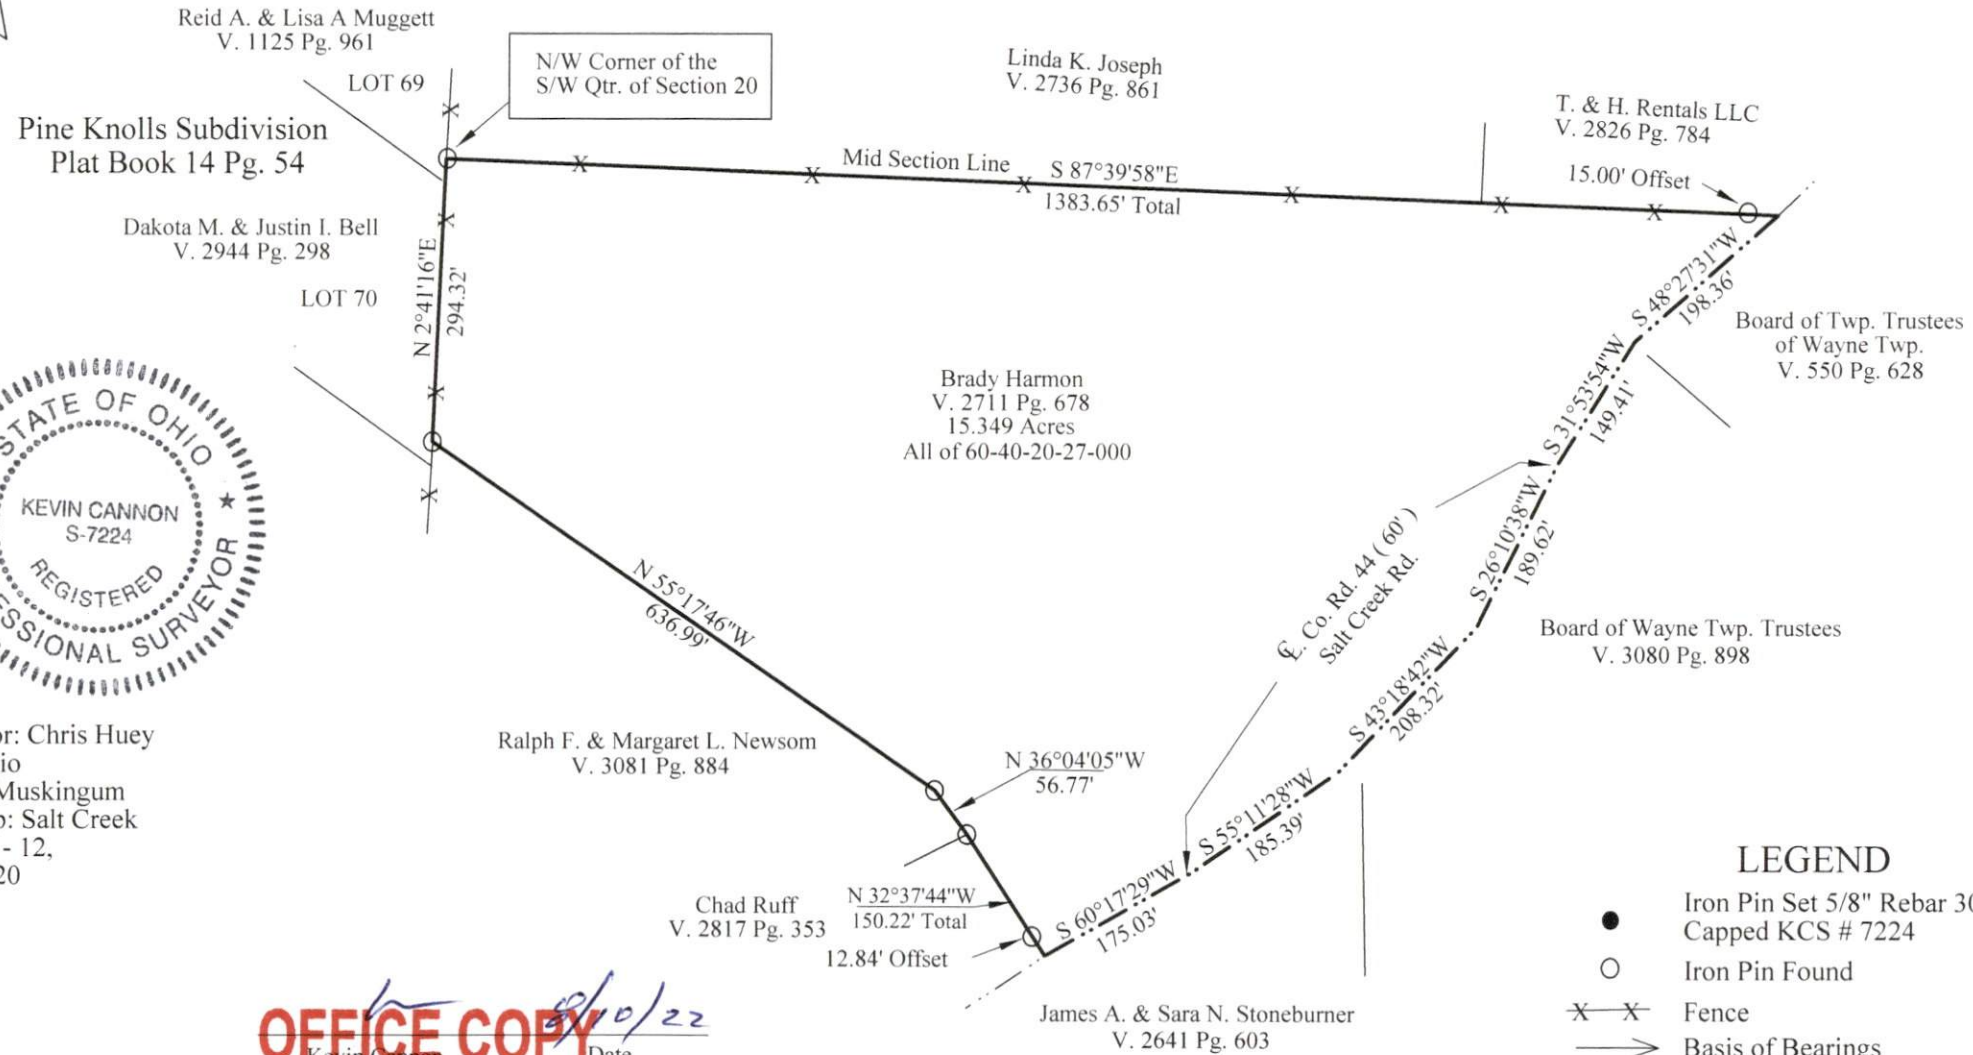

Survey for: Chris Huey
State: Ohio
County: Muskingum
Township: Salt Creek
T - 13, R - 12,
Section: 20

OFFICE COPY
NOT RECORDABLE
Kevin Cannon
Reg. # 7224
Date 8/10/22

- ### LEGEND
- Iron Pin Set 5/8" Rebar 30" Long
Capped KCS # 7224
 - Iron Pin Found
 - X— Fence
 - Basis of Bearings