


Survey Split(s)

Graphic Scale

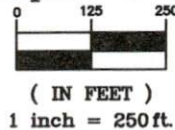

LEGEND

- Unmarked Point
- Iron Pin Found
- Iron Pipe Found
- Concrete Monument Found
- ⊙ Gin Pin Set
- ⊙ Iron Pin Set (5/8" MCPEEK PS 8517)
- Z- Property Hook

CURVE TABLE

CURVE	RADIUS	ARC LENGTH	CHORD LENGTH	CHORD BEARING
C1	396.48'	155.34'	154.35'	S 09°36'47" W
C2	166.80'	187.59'	177.86'	S 40°28'25" E
C3	172.29'	109.13'	107.31'	S 50°38'27" E
C4	1067.21'	181.51'	181.29'	S 13°09'43" E
C5	1067.21'	181.51'	181.29'	N 13°09'43" W
C6	172.29'	109.13'	107.31'	N 50°38'27" W
C7	166.80'	187.59'	177.86'	N 40°28'25" W
C8	396.48'	155.34'	154.35'	N 09°36'47" E

BASIS OF BEARING

Bearings are based on State Plane Grid Coordinates, NAD83, Ohio South, per GPS Observation.


REFERENCES

* As Noted on Plat
www.muskingumcountyauditor.org
www.mceo.org
<http://recorder.muskingumcounty.org>

LINE TABLE

LINE	BEARING	DISTANCE
L1	S 02°27'43" E	44.57'
L2	S 05°46'47" E	44.01'
L3	S 70°40'16" E	114.17'
L4	S 31°11'23" E	434.51'
L5	S 26°03'20" E	133.81'
L6	S 65°32'02" W	37.31'
L7	S 24°27'58" E	45.69'
L8	S 22°09'36" E	107.50'
L9	S 19°24'36" E	54.14'
L10	N 70°35'24" E	39.99'
L11	S 19°25'06" E	81.53'
L12	S 21°28'06" E	35.52'
L13	S 23°56'04" E	112.63'
L14	N 23°56'04" W	112.63'
L15	N 21°28'06" W	35.52'
L16	N 19°25'06" W	72.39'
L17	N 70°35'24" E	40.01'
L18	N 19°24'36" W	65.20'
L19	N 22°09'00" W	111.56'
L20	N 41°17'22" E	265.11'
L21	N 09°58'00" E	100.00'
L22	S 63°54'00" W	344.96' (T)
L23	N 31°11'23" W	433.54'
L24	N 70°40'16" W	114.17'
L25	N 05°46'47" W	44.01'
L26	N 02°27'43" W	44.57'
L27	N 02°54'28" E	2596.34'

DESCRIPTION APPROVED
 By: *A-u 9/18/2021*

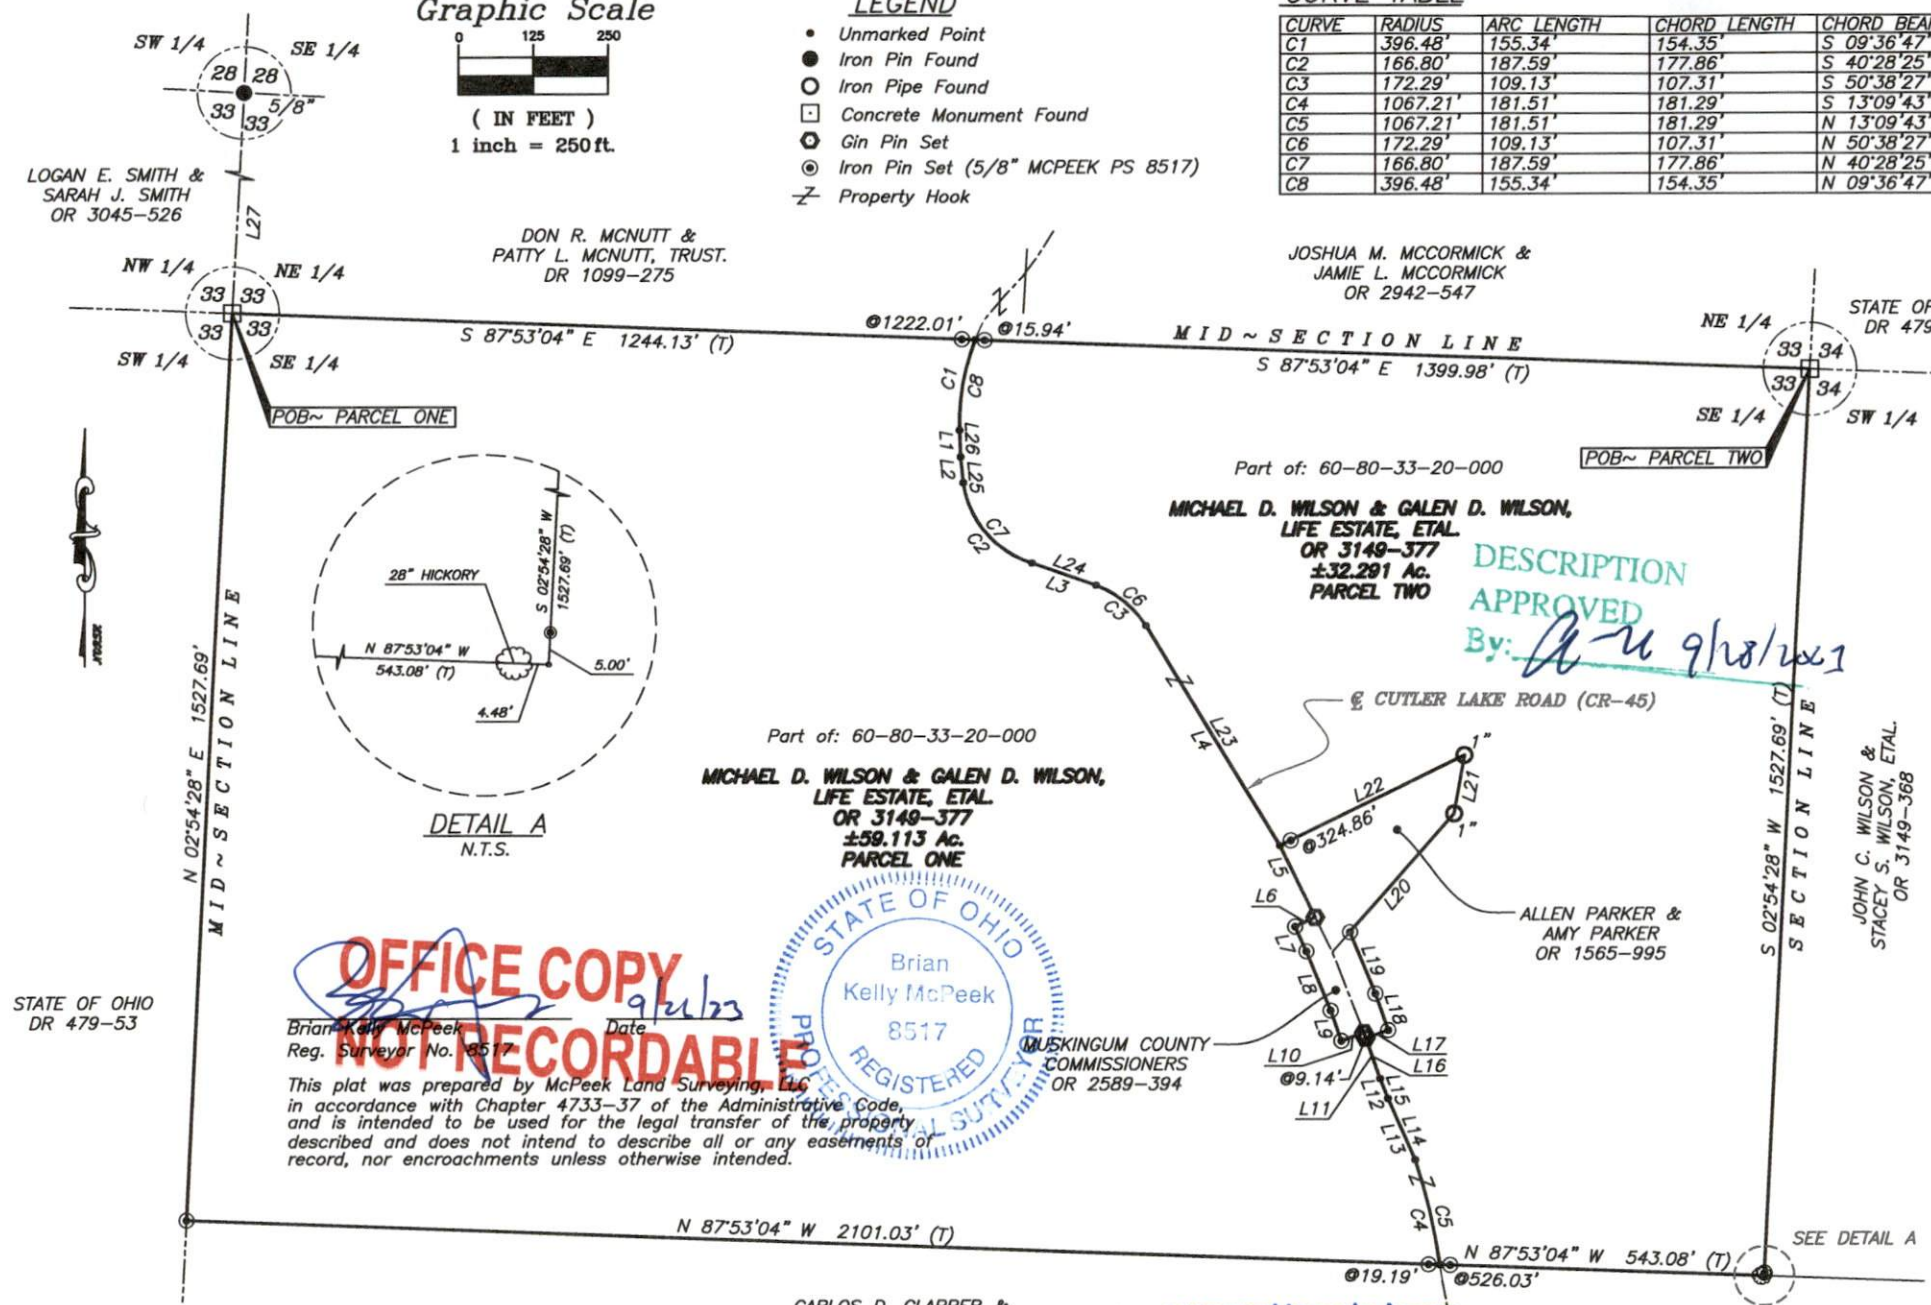

SITUATED IN
 The State of Ohio, County of Muskingum, Township of Salt Creek, and being part of the Southeast Quarter of Section 33, T-13, R-12.

MCPEEK LAND SURVEYING LLC
www.mcpeeklandsurveying.com
 email: brian@mcpeeklandsurveying.com
 1705 East Pike, * Zanesville, Oh 43701 * 740.704.6073