

62-22-01-22-000 A

SITUATED IN

The State of Ohio, County of Muskingum
Township of Springfield and being part of the
Southeast Quarter of Sec. 9, T16, R14.

BASIS OF BEARING

Bearings are based on State Plane Grid Coordinates,
NAD83, Ohio South, per GPS Observation.


RE SURVEY

REFERENCES

* As Noted on Plat
www.muskingumcountyauditor.org
www.mceo.org
<http://recorder.muskingumcounty.org>

LEGEND

- Iron Pin Set, 5/8" rebar
- Iron Pin Found
- Roof Bolt Found
- Pipe Found
- ☼ Tree Stump

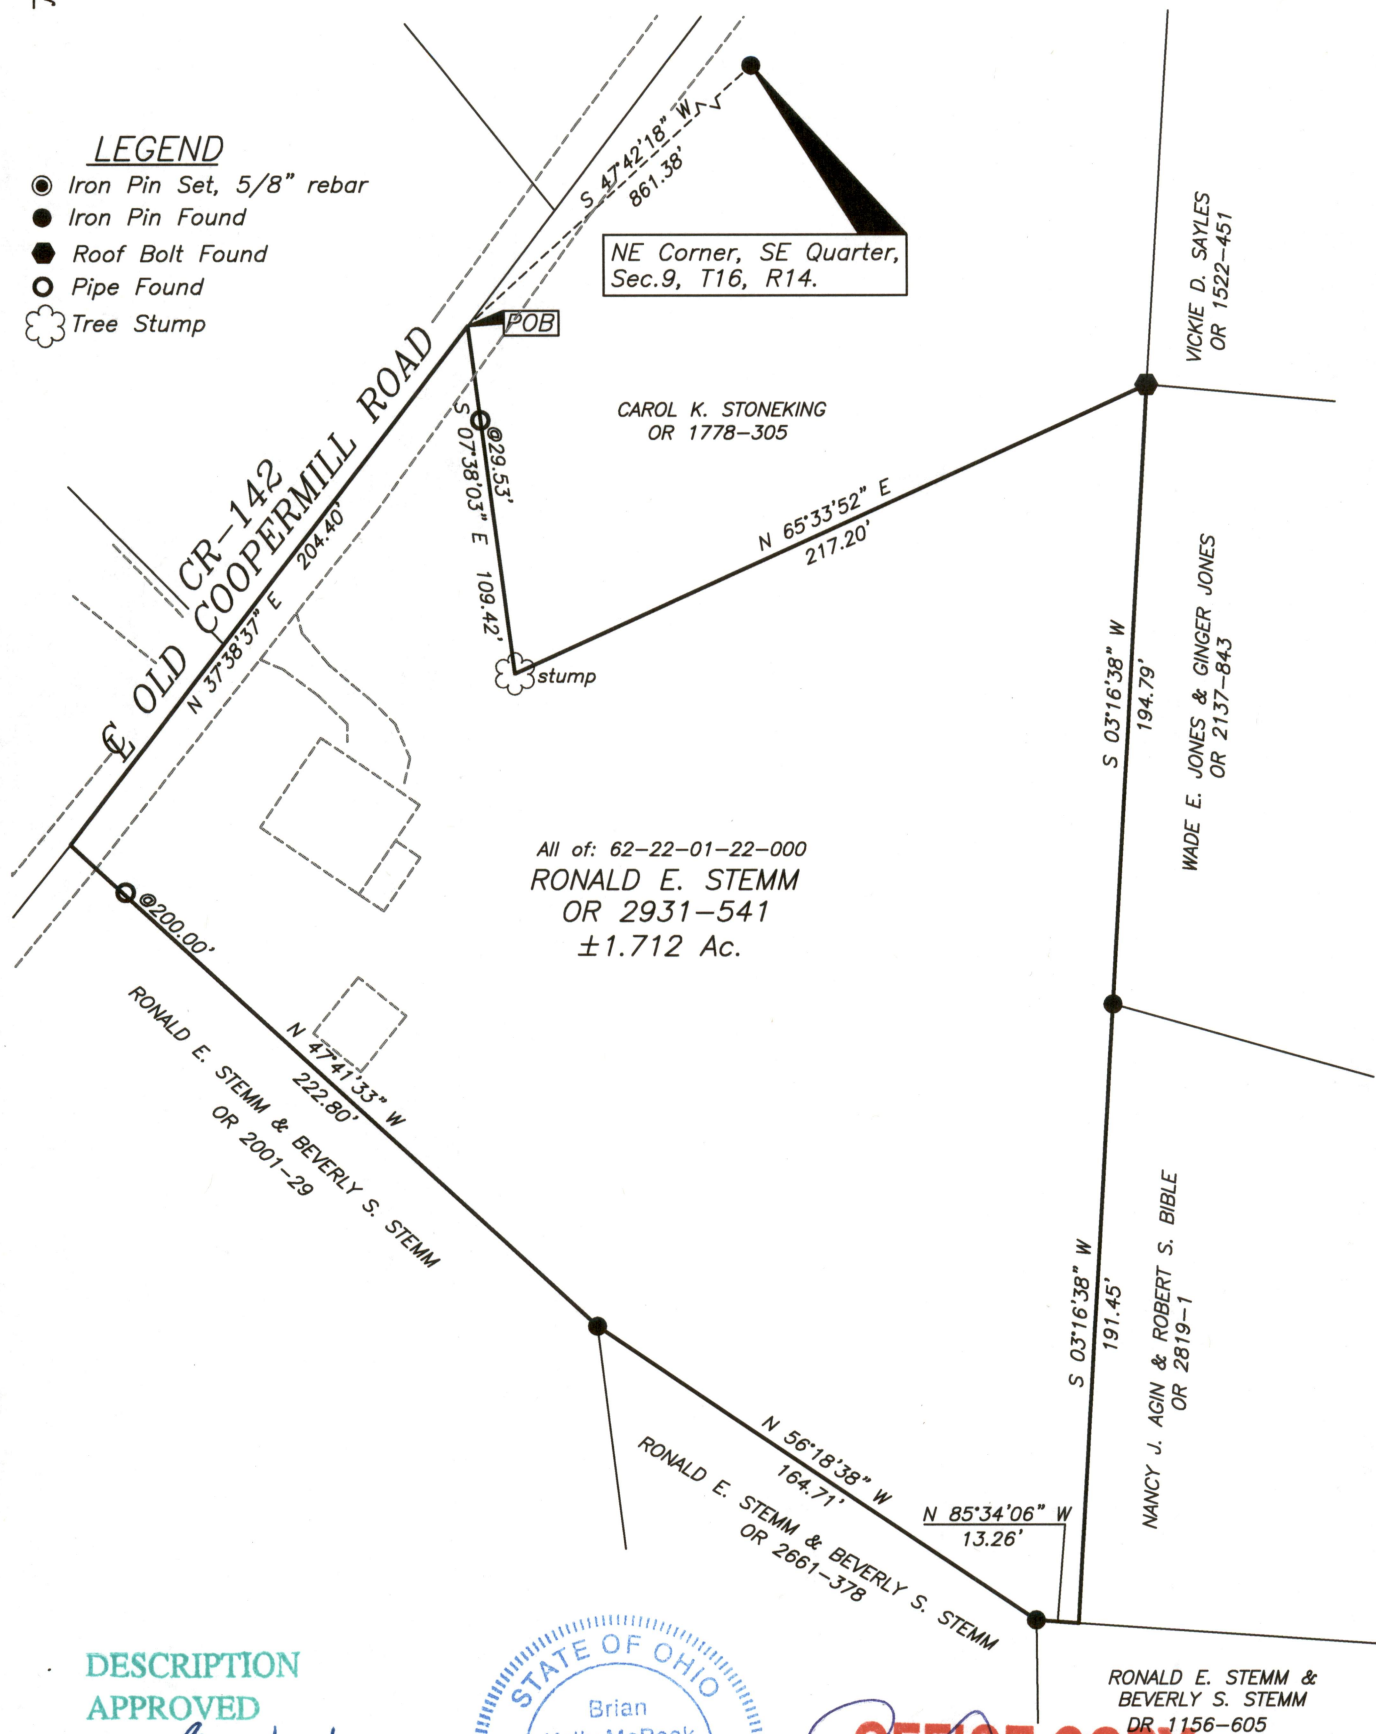

All of: 62-22-01-22-000
RONALD E. STEMM
OR 2931-541
±1.712 Ac.

DESCRIPTION

APPROVED

By: Mc 10/15/20




Brian Kelly McPeck
Reg. Surveyor No. 8517

**OFFICE COPY
NOT RECORDABLE**

Date: 10/14/20

GRAPHIC SCALE

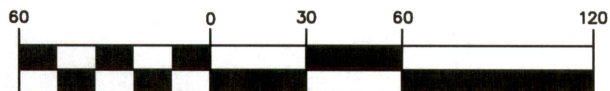

(IN FEET)
1 inch = 60 ft.



**MCPECK
LAND
SURVEYING**

www.mcpecklandsurveying.com
email: brian@mcpecklandsurveying.com
340 Robin Hood Ln., * Zanesville, Oh 43701 * 740.704.6073

LLC