

0.03 Acres

Situated in the State of Ohio, County of Muskingum, Township of Springfield:

Being a part of the Southwest Quarter of Section Seventeen (17), Township Sixteen (16), Range Fourteen (14) of the Congress Lands east of the Scioto River and part of property now owned by Keith and Deloris Sealock and Recorded in Deed Book 1023, Page 274 of the Muskingum County Deed Records bounded and described as follows:

Commencing at a stone found at the northwest corner of said southwest quarter of section 17; thence S.86°48'28"E. (the base of bearings for this description is state plane grid from a solar observation) along the north line of said quarter 692.81' to an iron pin set in the center of George Road and passing through an iron pipe at 667.81'; thence along the center of said George Road the following six courses and distances:
 1- S.04°07'23"E. 133.42' to an iron pin set
 2- S.11°58'54"E. 59.93' to an iron pin set
 3- S.11°59'01"E. 150.66' to an iron pin set
 4- S.07°25'07"E. 86.86' to an iron pin set
 5- S.03°29'12"E. 128.57' to an iron pin set
 6- S.12°26'06"E. 119.86' to an iron pin set at the northwest corner of the grantor herein, Kieth and Deloris Sealock and the true place of beginning for the following described parcel; thence S.60°49'16"E. along the north line of said grantors property 66.49' to an iron pin found; thence S.70°30'50"W. 46.66' to an iron pin set in the center of said George Road on the westerly line of said grantor herein; thence N.16°20'16"W. along the center of said George Road and the westerly line of said grantor herein 50.00' to the true place of beginning containing three hundredths (0.03) of an acre.

Part of Auditors parcel No. 62-62-39-01-15-001


Subject to all legal right of ways and easements on record.

This description was written October 30, 1992 by Richard Max Graves
 Registered Surveyor No. 5792.

DESCRIPTION APPROVED
 FOR AUDITOR'S TRANSFER

BY J L Hambl
 11-14-92

OFFICE COPY
 NOT RECORDABLE

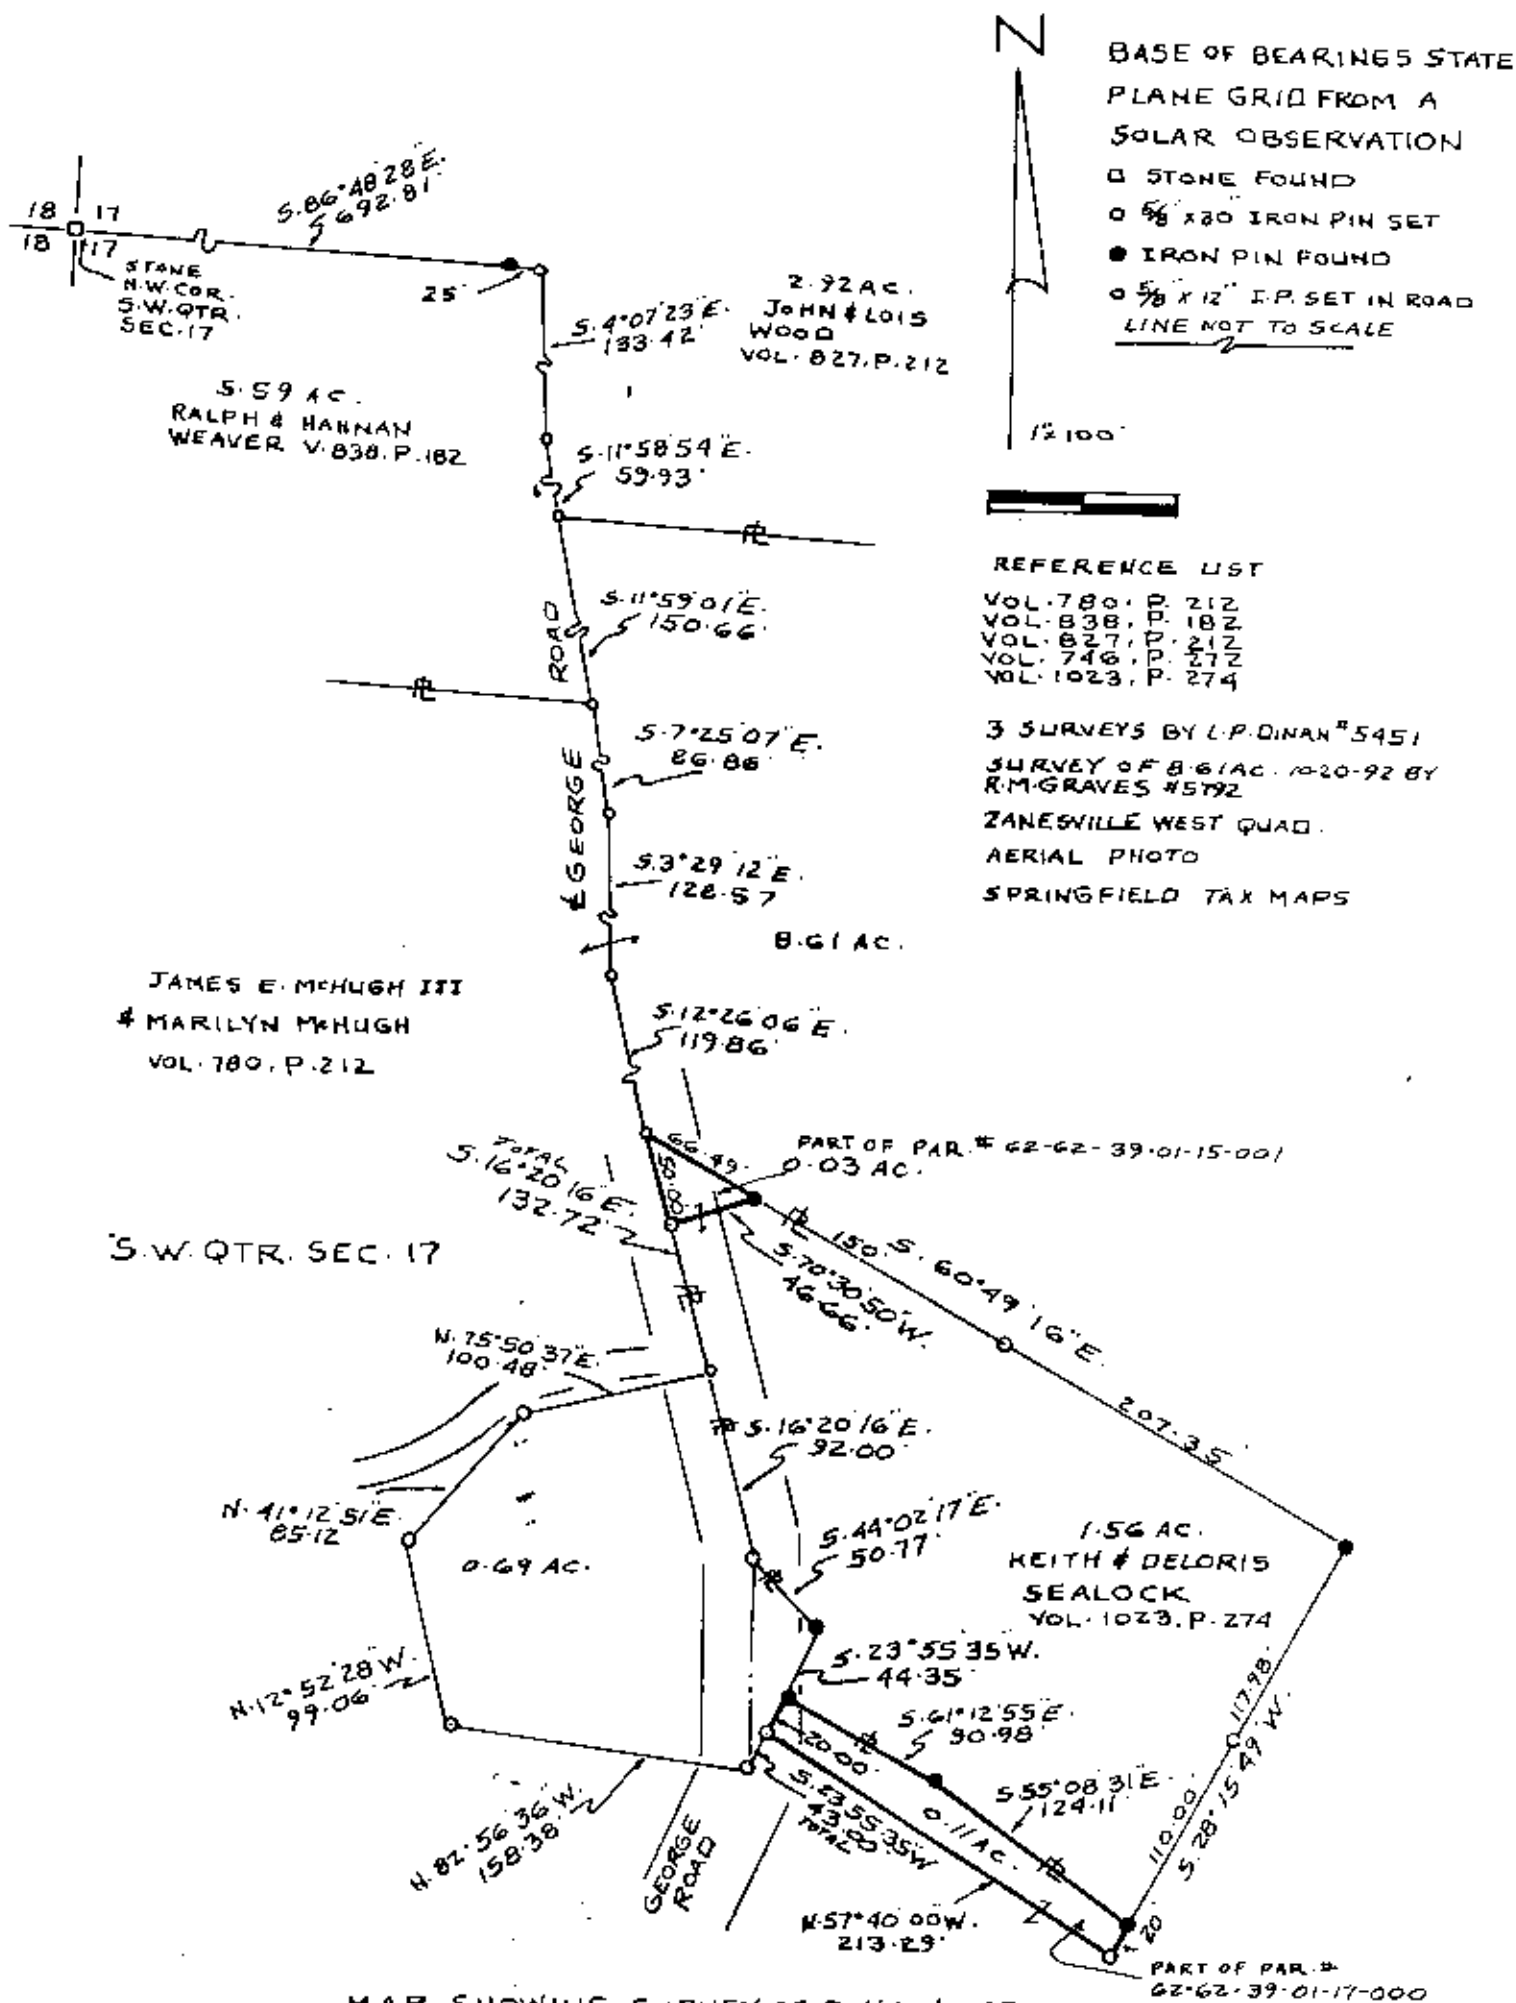

MAP SHOWING SURVEY OF 0.11 AC. & 0.03 AC.
IN THE S.W. QTR. SEC. 17, TWP. 16, RA. 14
OF THE CONGRESS LANDS EAST OF THE
SCIOTO RIVER, SPRINGFIELD TWP.
MUSKINGUM CO., OHIO

RICHARD MAX GRAVES
REGISTERED SURVEYOR #5792

2925 KENLO WOODS DR.
NASHPORT, OHIO 43130

OCT. 30, 1999

Richard Max Graves

OFFICE COPY
NOT RECORDABLE

DESCRIPTION APPROVED
FOR DONOR'S TRANSFER

J. L. Hamblin
11-16-99