

Phone and Fax: 740-453-8448

L. Peter Dinan & Associates

27 South Sixth Street

P.O. Box 55, Zanesville, Ohio 43702-0055

SURVEYING & MAPPING

Judy L. Wofter

All of Parcel #62-48-01-12-000 (0.67 Acres) *SNR*

All of Parcel #62-48-01-16-000 (0.34 Acres)

Situated in the State of Ohio, County of Muskingum, Township of Springfield.

Being a part of Lots 1 and 2 in Defense Gardens as recorded in Plat Book 7, Page 48 bounded and described as follows:

Beginning at an iron pin axle found at the northwest corner of said Lot 1; thence along the north line of said Lot 1 south 85 degrees east 371.90 feet to an iron pin found; thence south 5 degrees west 115.8 feet to an iron pipe found; thence north 86 degrees 37 minutes 43 seconds west 354.16 feet to an iron pin axle found on the west line of said Lot 2 and the east line of Potts Lane; thence along the west line of Lots 2 and 1 the east line of Potts Lane north 3 degrees 05 minutes west 127.15 feet to the place of beginning, containing one and one hundredths (1.01) acres more or less.

Being 0.67 acres in Lot 1 and 0.34 acres in Lot 2.

This description written from a survey made by L. Peter Dinan, Registered Surveyor #5451, August 20, 2007.

APPROVED FOR CLOSURE

[Signature] 8/22/2007

EXEMPT FROM
PLANNING COMMISSION


[Signature] 8/22/2007

**OFFICE COPY
NOT RECORDABLE**



L. PETER DINAN & ASSOCIATES
 27 SOUTH SIXTH STREET
 ZANESVILLE, OHIO

THOMAS H. EDWARDS & KATHY A. EDWARDS D.B. 1119, P. 483

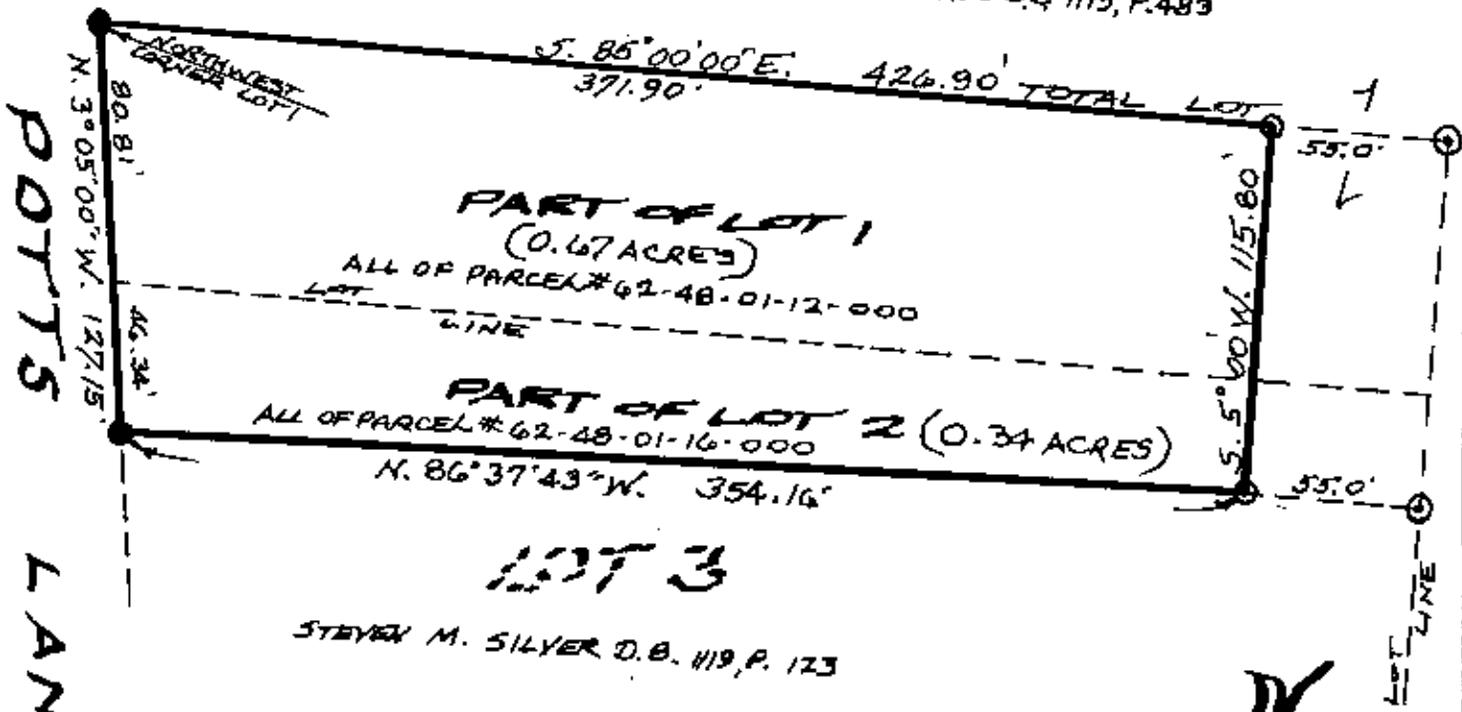

APPROVED FOR CLOSURE
[Signature] 8/22/2007

EXEMPT FROM
 PLANNING COMMISSION
[Signature] 8/22/2007

PART OF LOTS 1 & 2
DEFENSE GARDENS
SPRINGFIELD TOWNSHIP
MUSKINGUM COUNTY, OHIO
AUG. 16, 2007

OFFICE COPY
NOT RECORDABLE
 L. PETER DINAN
 REGISTERED SURVEYOR #5451