

62-5101-13  
100B POTS LN

62-51-01

being a part of the Southwest Quarter of Section 14,  
Township 12, Range 14, of the Congress Lands east of the  
Scioto River, Springfield Township, Muskingum County,  
Ohio and being further described as follows:

Beginning at a point marked by an iron pin (1/4 inch pipe) at the Northeast Corner of Springdale Number 6 as recorded in Plat Book 10 page 52 of the Muskingum County Plat Records; thence South 69 degrees 40 minutes 00 seconds East a distance of 710.94 feet along the North line of said Springdale number 6 to a point marked by an iron pin (1/4 inch pipe) at the North west Corner of said Springdale Number 6, passing points marked by existing iron pins (axles) at 201.10 feet and 446.75 feet; thence North 19 degrees 12 minutes 12 seconds West a distance of 351.45 feet along the East line of Hidden Paradise Subdivision as recorded in plat book 10 page 11 of the Muskingum County Plat Records to a point in Shawnee Run, passing a point marked by an existing iron pin (3/4 inch pipe) at 169.95 feet and passing a point marked by an iron pin (1/2 inch pipe) at 310.77 feet; thence North 75 degrees 28 minutes 12 seconds West a distance of 445.87 feet along the North line of said Hidden Paradise Subdivision to a point in the center of County Road 143 (Potts Lane), passing a point marked by an iron pin (1/2 inch pipe) at 455.47 feet; thence North 10 degrees 05 minutes 12 seconds East a distance of 405.00 feet to a point in the said center of County Road number 143; thence South 78 degrees 49 minutes 45 seconds East a distance of 215.92 feet to a point marked by an existing iron pin (Ford Axle), passing a point marked by an existing iron pin (Ford Axle) at 19.28 feet; thence South 79 degrees 03 minutes 40 seconds East a distance of 200.11 feet to a point marked by an existing iron pin (5/4 inch pipe); thence North 10 degrees 53 minutes 34 seconds East a distance of 198.97 feet to a point marked by an existing iron pin (Ford Axle); thence North 11 degrees 01 minute 19 seconds East a distance of 301.97 feet to a point marked by an iron pin (1/2 inch pipe), passing a point marked by an existing iron pin (3/4 inch pipe); thence North 88 degrees 32 minutes 13 seconds East a distance of 983.42 feet to a point marked by an iron pin (1/2 inch pipe) on the East line of the Southwest Quarter of Section 14, said point being South 00 degrees 22 minutes 29 seconds East a distance of 439.18 feet from a point marked by an existing iron pin (2 inch pipe) at the Northeast Corner of the said Southwest Quarter; thence South 00 degrees 22 minutes 29 seconds East a distance of 1247.89 feet along the said East line of the said Southwest quarter to the place of beginning.

Containing 26.006 more or less acres, subject to all legal road right-of-ways of County Road number 143.


I hereby certify the above description to be correct as prepared by me, this 3rd day of March 1983.

W.J. BIEDENBACH  
Reg. Surveyor #3716  
*W.J. Biedenbach*  
OFFICE COPY  
NOT RECORDED  
RECORDABLE

DESCRIPTION APPROVED  
for Auditor's transfer  
*By W.M. Denzel*  
3-17-83

Northeast Corner  
of the Southwest  
Quarter of Section  
1/4

Richard Downey, et al (Vol. 712 Pg. 199)

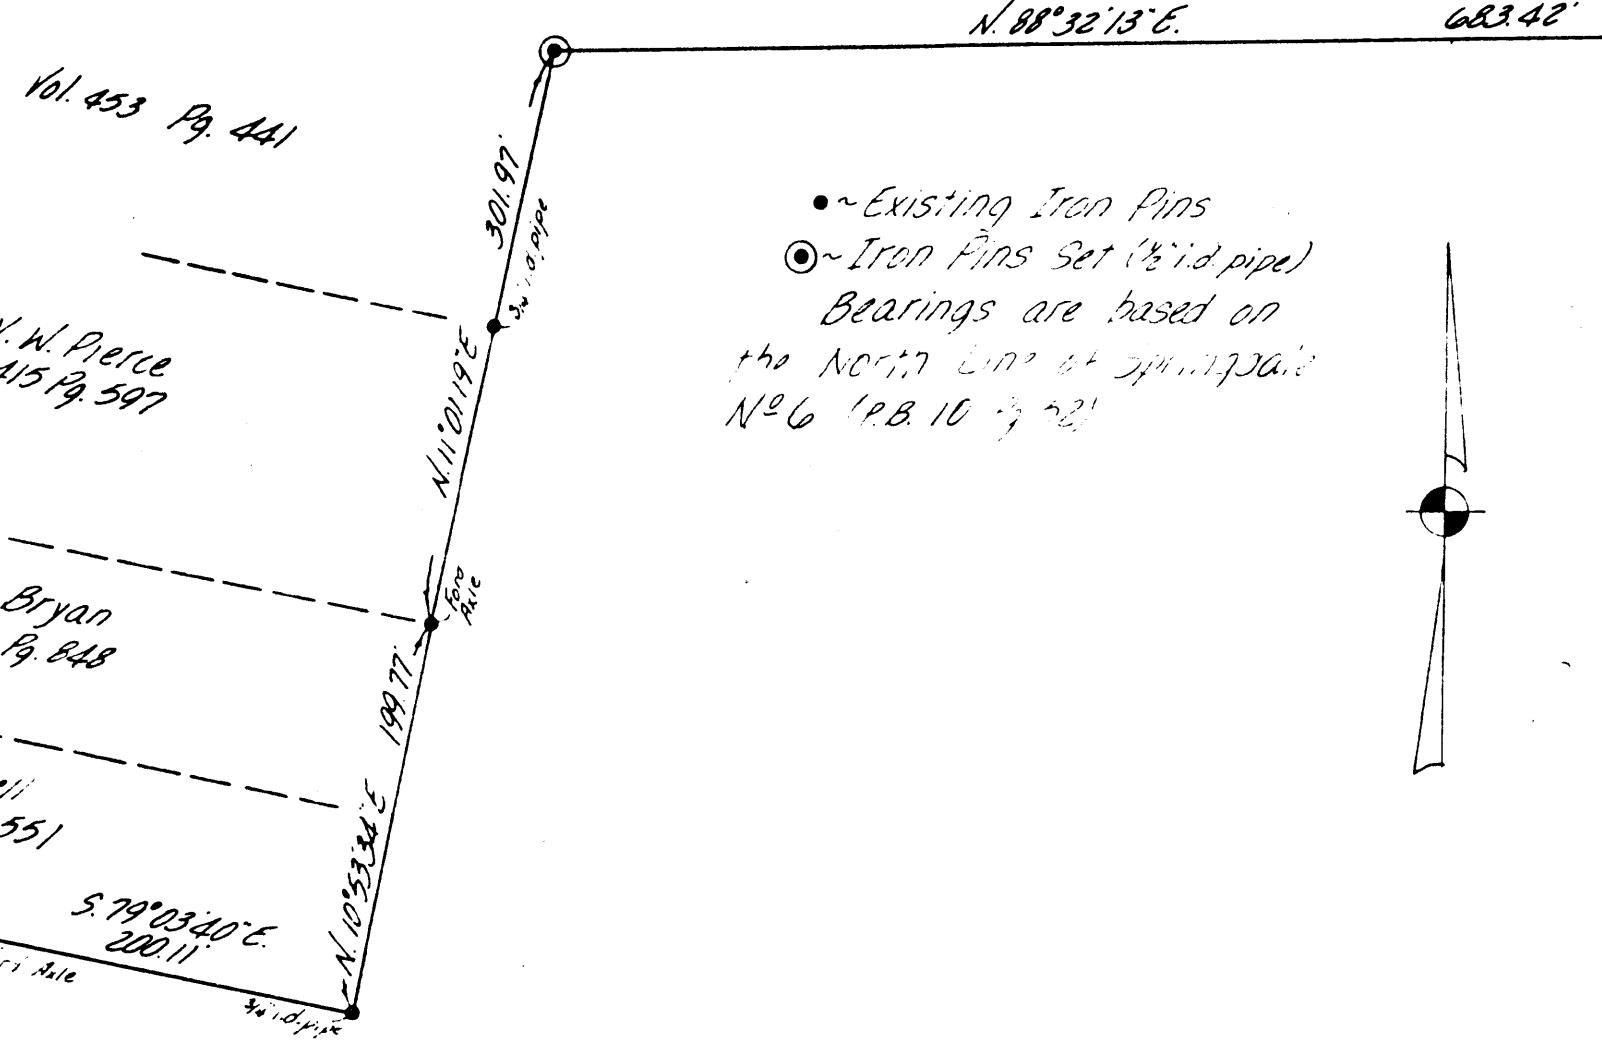

Edward L. Garrett  
Vol. 705 Pg. 105  
26.006 Acres

Hidden Paradise  
Subdivision  
P.O. 12 Pg. 11

OFFICE COPY  
NOT RECORDABLE

DESCRIPTION APPROVED  
for Auditor's transfer  
By W.N. Densel  
3-11-83

(278.9'-plat)  
276.19' (188.4'-plat)  
5.89' 40.00' W. 188.65' 252.10' (plat)  
716.94' AXE

Springdale  
P.B. 10 Pg. 52  
N°6