


AREA TO BE ADDED TO JEDD AGREEMENT (DR 1704-659) (EL CAMINO DRIVE)

STATE OF OHIO, MUSKINGUM COUNTY, SPRINGFIELD TOWNSHIP, PART OF THE NORTHEAST
QUARTER OF SECTION 13, TOWNSHIP 16 NORTH, RANGE 14 WEST.
CONGRESS LANDS EAST OF THE SCIOTO RIVER.

PART OF EL CAMINO DRIVE (PLAT BOOK 8, PG. 95) ±0.14 ACRES
PART OF STATE ROUTE 719 RIGHT-OF-WAY (DR 1100-635) ±0.01 ACRES
TOTAL TO BE ADDED TO JEDD ±0.15 ACRES

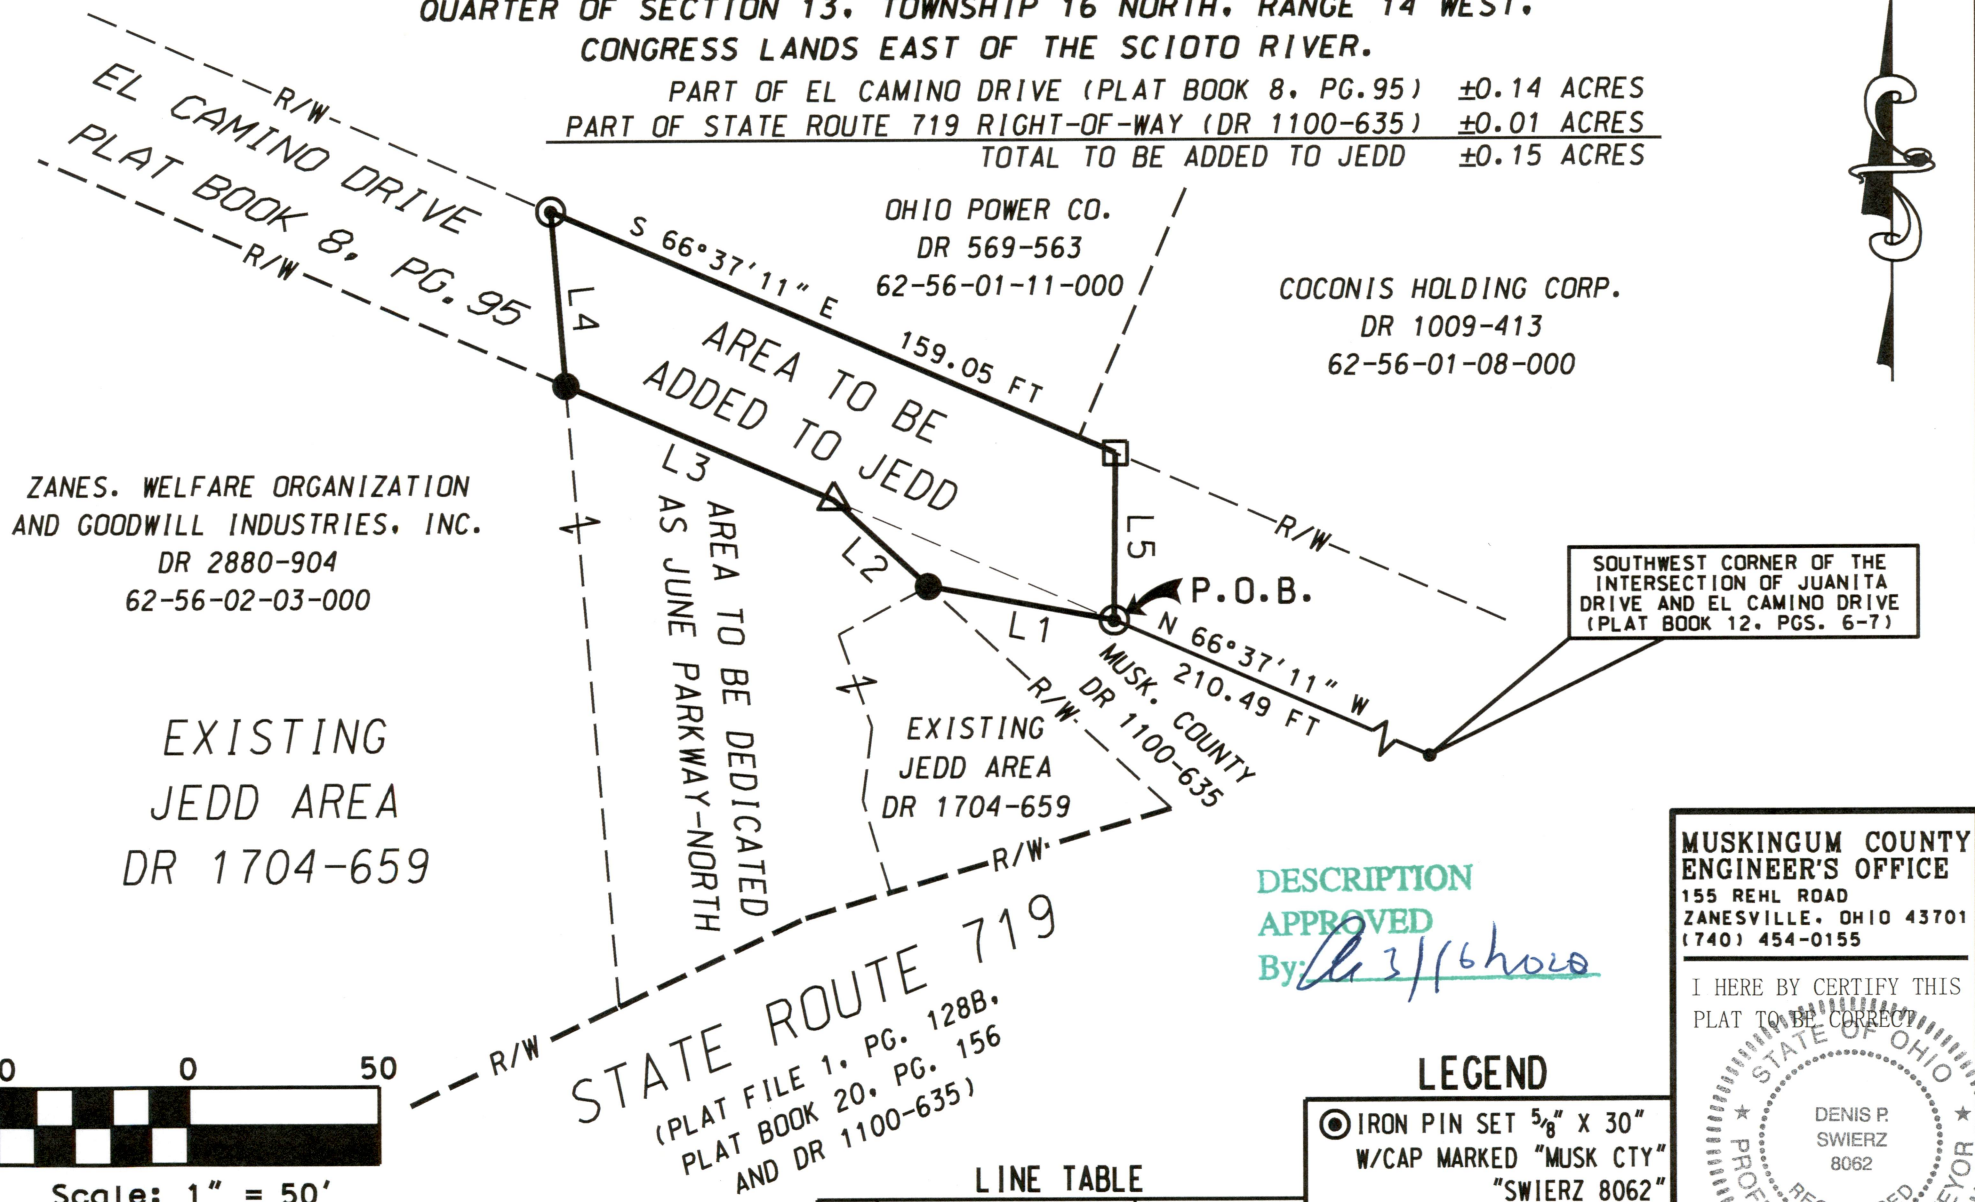

DESCRIPTION
APPROVED

By: *3/16/20*

LEGEND

- ⊙ IRON PIN SET 5/8" X 30"
W/CAP MARKED "MUSK CTY"
"SWIERZ 8062"
- MAG SPIKE SET
- IRON PIN FOUND
- △ CONCRETE NAIL FOUND
- POINT

LINE TABLE

L1	N 79°31'48" W	48.94 FT
L2	N 47°26'08" W	33.28 FT
L3	N 66°37'11" W	75.44 FT
L4	N 04°43'25" W	45.35 FT
L5	S 00°29'07" W	43.42 FT

MUSKINGUM COUNTY
ENGINEER'S OFFICE
155 REHL ROAD
ZANESVILLE, OHIO 43701
(740) 454-0155

I HERE BY CERTIFY THIS
PLAT TO BE CORRECT

STATE OF OHIO
REGISTERED PROFESSIONAL SURVEYOR
DENIS P. SWIERZ
8062
DATE 3/12/20

BASIS OF BEARING:

BEARINGS SHOWN HEREON ARE BASED ON
NAD83 (2011), OHIO SOUTH ZONE, STATE
PLANE COORDINATES, AS PER GPS
OBSERVATIONS FROM NGS MONUMENT
GPS 25 (AA 5267).