

ROAD DEDICATION PLAT FOR JUNE PARKWAY-NORTH

STATE OF OHIO, MUSKINGUM COUNTY, SPRINGFIELD TOWNSHIP, PART OF THE NORTHEAST
QUARTER OF SECTION 13, TOWNSHIP 16 NORTH, RANGE 14 WEST.
CONGRESS LANDS EAST OF THE SCIOTO RIVER.
PART OF PARCEL NO.: 62-56-02-03-000 ±0.21 ACRES

MUSKINGUM COUNTY COMMISSIONERS
ACCEPTED AND APPROVED UNDER THE REVISED CODE OF THE
STATE OF OHIO (O.R.C. 5553.31)


JAMES W. PORTER

CINDY S. CAMERON

MOLLIE CROOKS


DATE: _____

CLERK OF COUNTY COMMISSIONERS

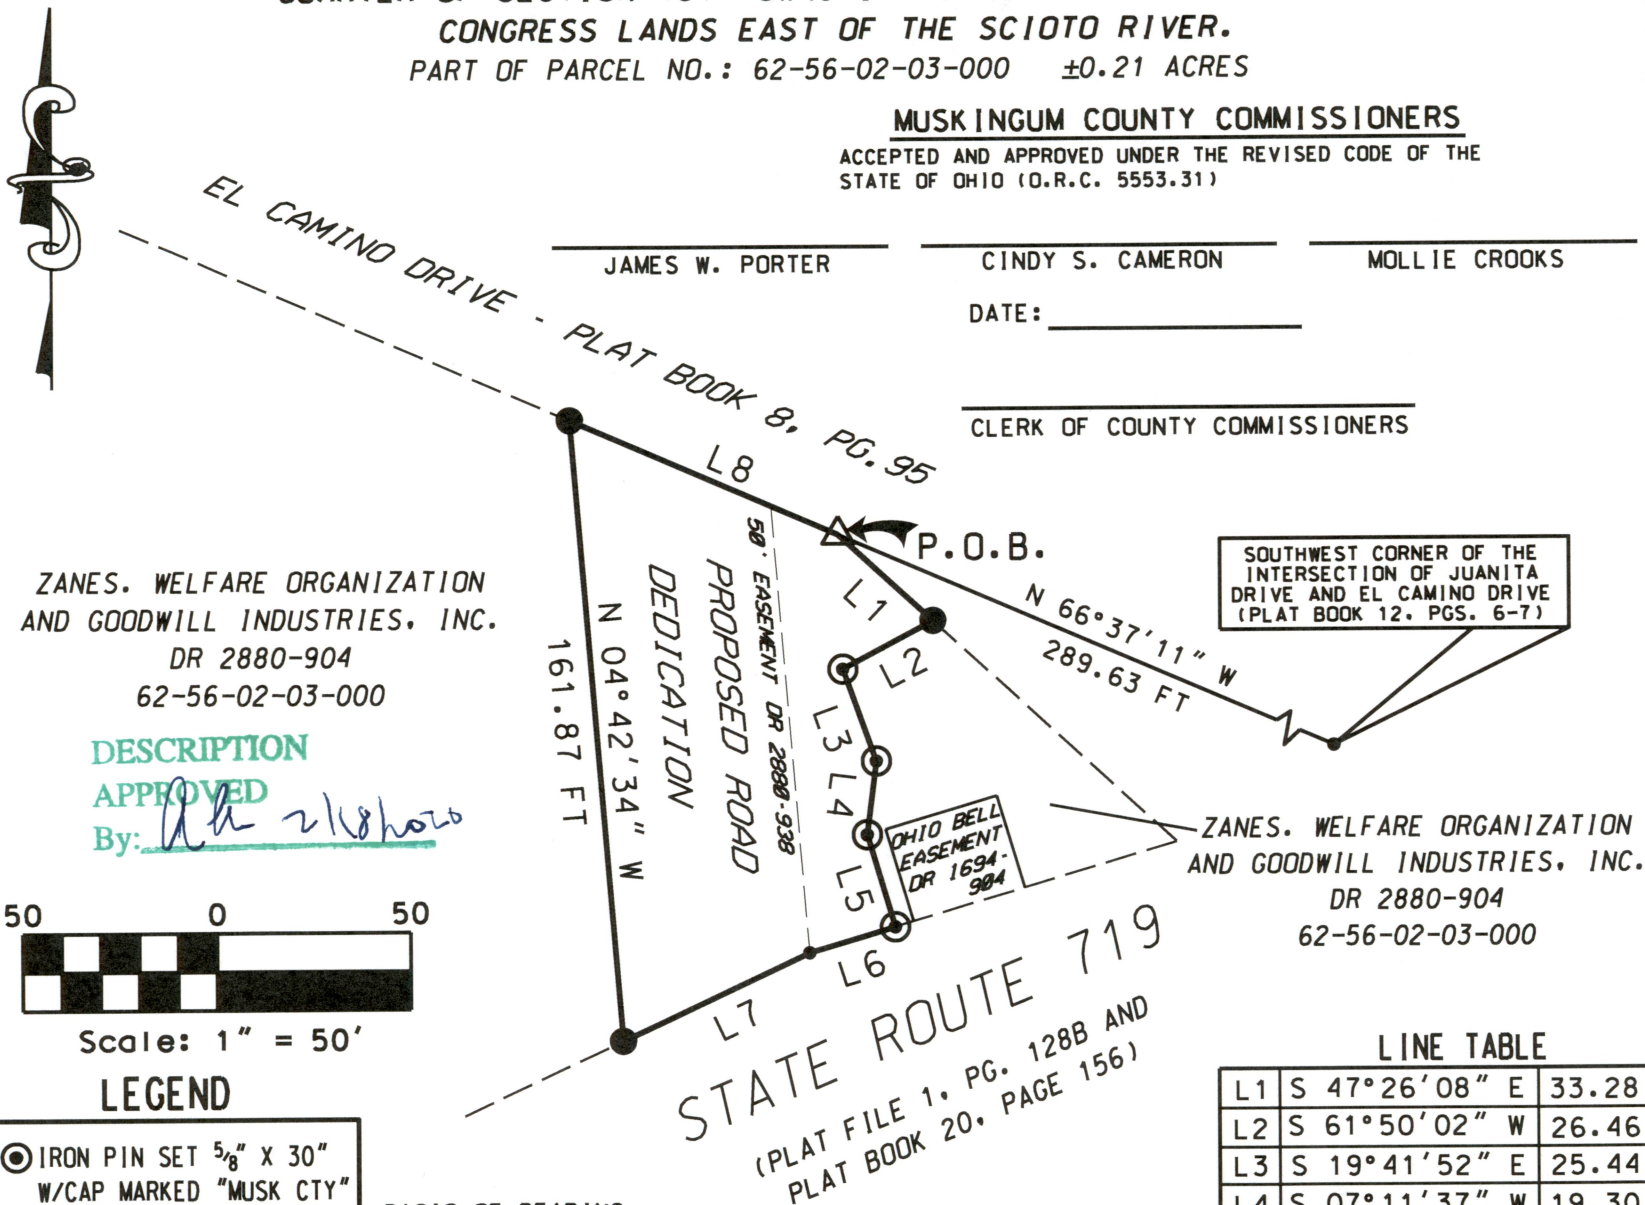

ZANES. WELFARE ORGANIZATION
AND GOODWILL INDUSTRIES, INC.
DR 2880-904
62-56-02-03-000

DESCRIPTION
APPROVED
By: *dh 2/14/20*

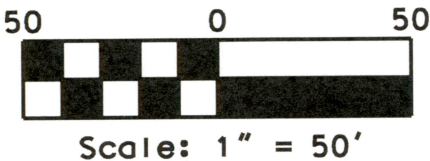

LEGEND

- ⊙ IRON PIN SET 5/8" x 30"
W/CAP MARKED "MUSK CTY"
"SWIERZ 8062"
- IRON PIN FOUND
- △ CONCRETE NAIL FOUND
- POINT

BASIS OF BEARING:
BEARINGS SHOWN HEREON ARE BASED ON
NAD83 (2011), OHIO SOUTH ZONE, STATE
PLANE COORDINATES, AS PER GPS
OBSERVATIONS FROM NGS MONUMENT
GPS 25 (AA 5267).

SOUTHWEST CORNER OF THE
INTERSECTION OF JUANITA
DRIVE AND EL CAMINO DRIVE
(PLAT BOOK 12, PGS. 6-7)

ZANES. WELFARE ORGANIZATION
AND GOODWILL INDUSTRIES, INC.
DR 2880-904
62-56-02-03-000

STATE ROUTE 719
(PLAT FILE 1, PG. 128B AND
PLAT BOOK 20, PAGE 156)

LINE TABLE

L1	S 47°26'08" E	33.28 FT
L2	S 61°50'02" W	26.46 FT
L3	S 19°41'52" E	25.44 FT
L4	S 07°11'37" W	19.30 FT
L5	S 16°37'08" E	25.00 FT
L6	S 73°22'49" W	23.10 FT
L7	S 64°48'14" W	53.39 FT
L8	S 66°37'11" E	75.44 FT

DEDICATION

ZANESVILLE WELFARE ORGANIZATION AND GOODWILL INDUSTRIES, INC.
HAS CAUSED ITS REAL ESTATE SHOWN TO BE SURVEYED AND PLATTED
INTO THE ROAD AS SHOWN, AND HEREBY DEDICATES SUCH REAL ESTATE
FOR ROAD PURPOSES, PURSUANT TO O.R.C. 5553.31.

ZANESVILLE WELFARE ORGANIZATION AND GOODWILL INDUSTRIES, INC.
BY _____
JAKE CHEMA, PRESIDENT/CEO

ACKNOWLEDGEMENT

STATE OF OHIO
COUNTY OF MUSKINGUM

THE FOREGOING INSTRUMENT WAS ACKNOWLEDGED BEFORE ME THIS ____ DAY
OF ____ 202__ BY JAKE CHEMA, PRESIDENT/CEO OF ZANESVILLE WELFARE
ORGANIZATION AND GOODWILL INDUSTRIES, INC., ON BEHALF OF THE
CORPORATION.

MUSKINGUM COUNTY ENGINEER
ACCEPTED AND APPROVED

MARK J. EICHER, P.E., P.S.
COUNTY ENGINEER

DATE

CERTIFICATE OF SURVEYOR

DENIS P. SWIERZ, DOES HEREBY CERTIFY THAT THE WITHIN IS A CORRECT
DEDICATION PLAT FOR JUNE PARKWAY- NORTH.
SAID ROAD BEING IN THE TOWNSHIP OF SPRINGFIELD, COUNTY OF MUSKINGUM,
STATE OF OHIO, AS SURVEYED BY HIM AND CONSISTS OF 0.21 ACRES.
BEING A PART OF THE REAL ESTATE CONVEYED TO ZANESVILLE WELFARE
ORGANIZATION AND GOODWILL INDUSTRIES, INC., IN
DEED RECORD 2880, PAGES 904-908.

STATE OF OHIO
DENIS P. SWIERZ
REG. SURV. #8062
DATE 2/14/20
OFFICE COPY
NOT RECORDABLE