

Paul Larson
to
Paul Wolfe
6/15/61




Bearings are taken on the track line of the Southwest
Quarter of Section 18 bearing South 88° 37' East.

Being all of Auditor's Parcel No. 62-62-58-02-03-000.

OFFICE COPY
NOT RECORDABLE

OK 8477
6-17-86

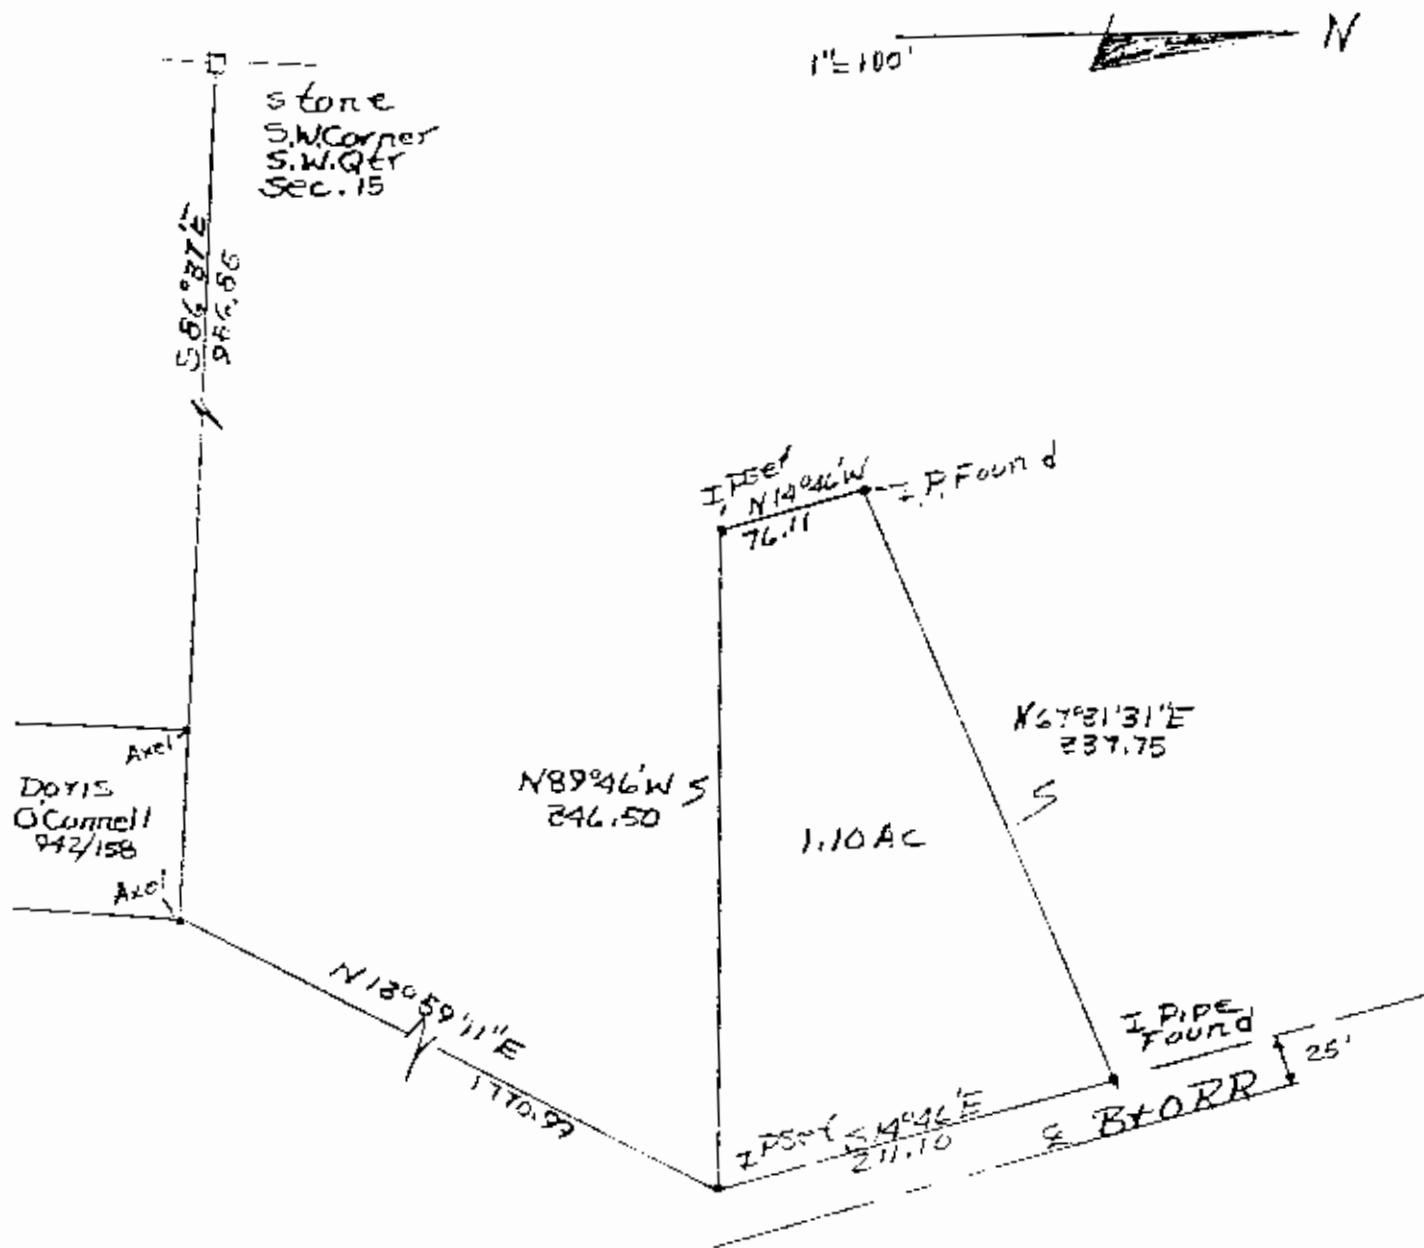

Parson To
Paul Wolse 6/15/86
Office Copy
NOT RECORDABLE
No. 54100
County
Springfield
T12, R13, Southwest Qtr
Section 15
All Auditor's Parcel No.
62-62-58-02-03-000