

DONALD HAMPP
12.11 ACRES
8/21/79

Anita Marie Jenkins
3200 Wesley Chapel Rd
Lanesville Ohio
62-60-01-05
1415 SLACK RD

Situated in the State of Ohio, County of Muskingum, Township of Springfield,
T 15, R 14, Northwest Quarter of Section 6, bounded and described as follows:

Beginning at an Iron Pin at the Southwest Corner of the Northwest Quarter of
Section 6; thence North $0^{\circ} 37'$ East 369.62 feet to a corner stone; thence
North $75^{\circ} 02'$ East 538.34 feet to an Iron Pin; thence North $77^{\circ} 31'$ East
425.87 feet to an Iron Pin; thence South $23^{\circ} 43'$ East 592.76 feet to the
center of Township Road 90 passing an Iron Pin at 562.76 feet; thence South
 $63^{\circ} 08'$ West 67.45 feet along center of road to a point; thence continuing
along center of road South $74^{\circ} 17'$ West 49.84 feet; thence leaving said road
South $89^{\circ} 15'$ West 1070.71 feet to the place of beginning passing and Iron Pin
at 83.26 feet containing 12.11 Acres More or Less.

SUBJECT DESCRIPTION


**OFFICE COPY
NOT RECORDED**

R. L. DANIEL
REGISTERED SURVEYOR NO. 5410

DESCRIPTION APPROVED
for Auditor's transfer
By J. E. Davison 1-30-88



1" = 100'

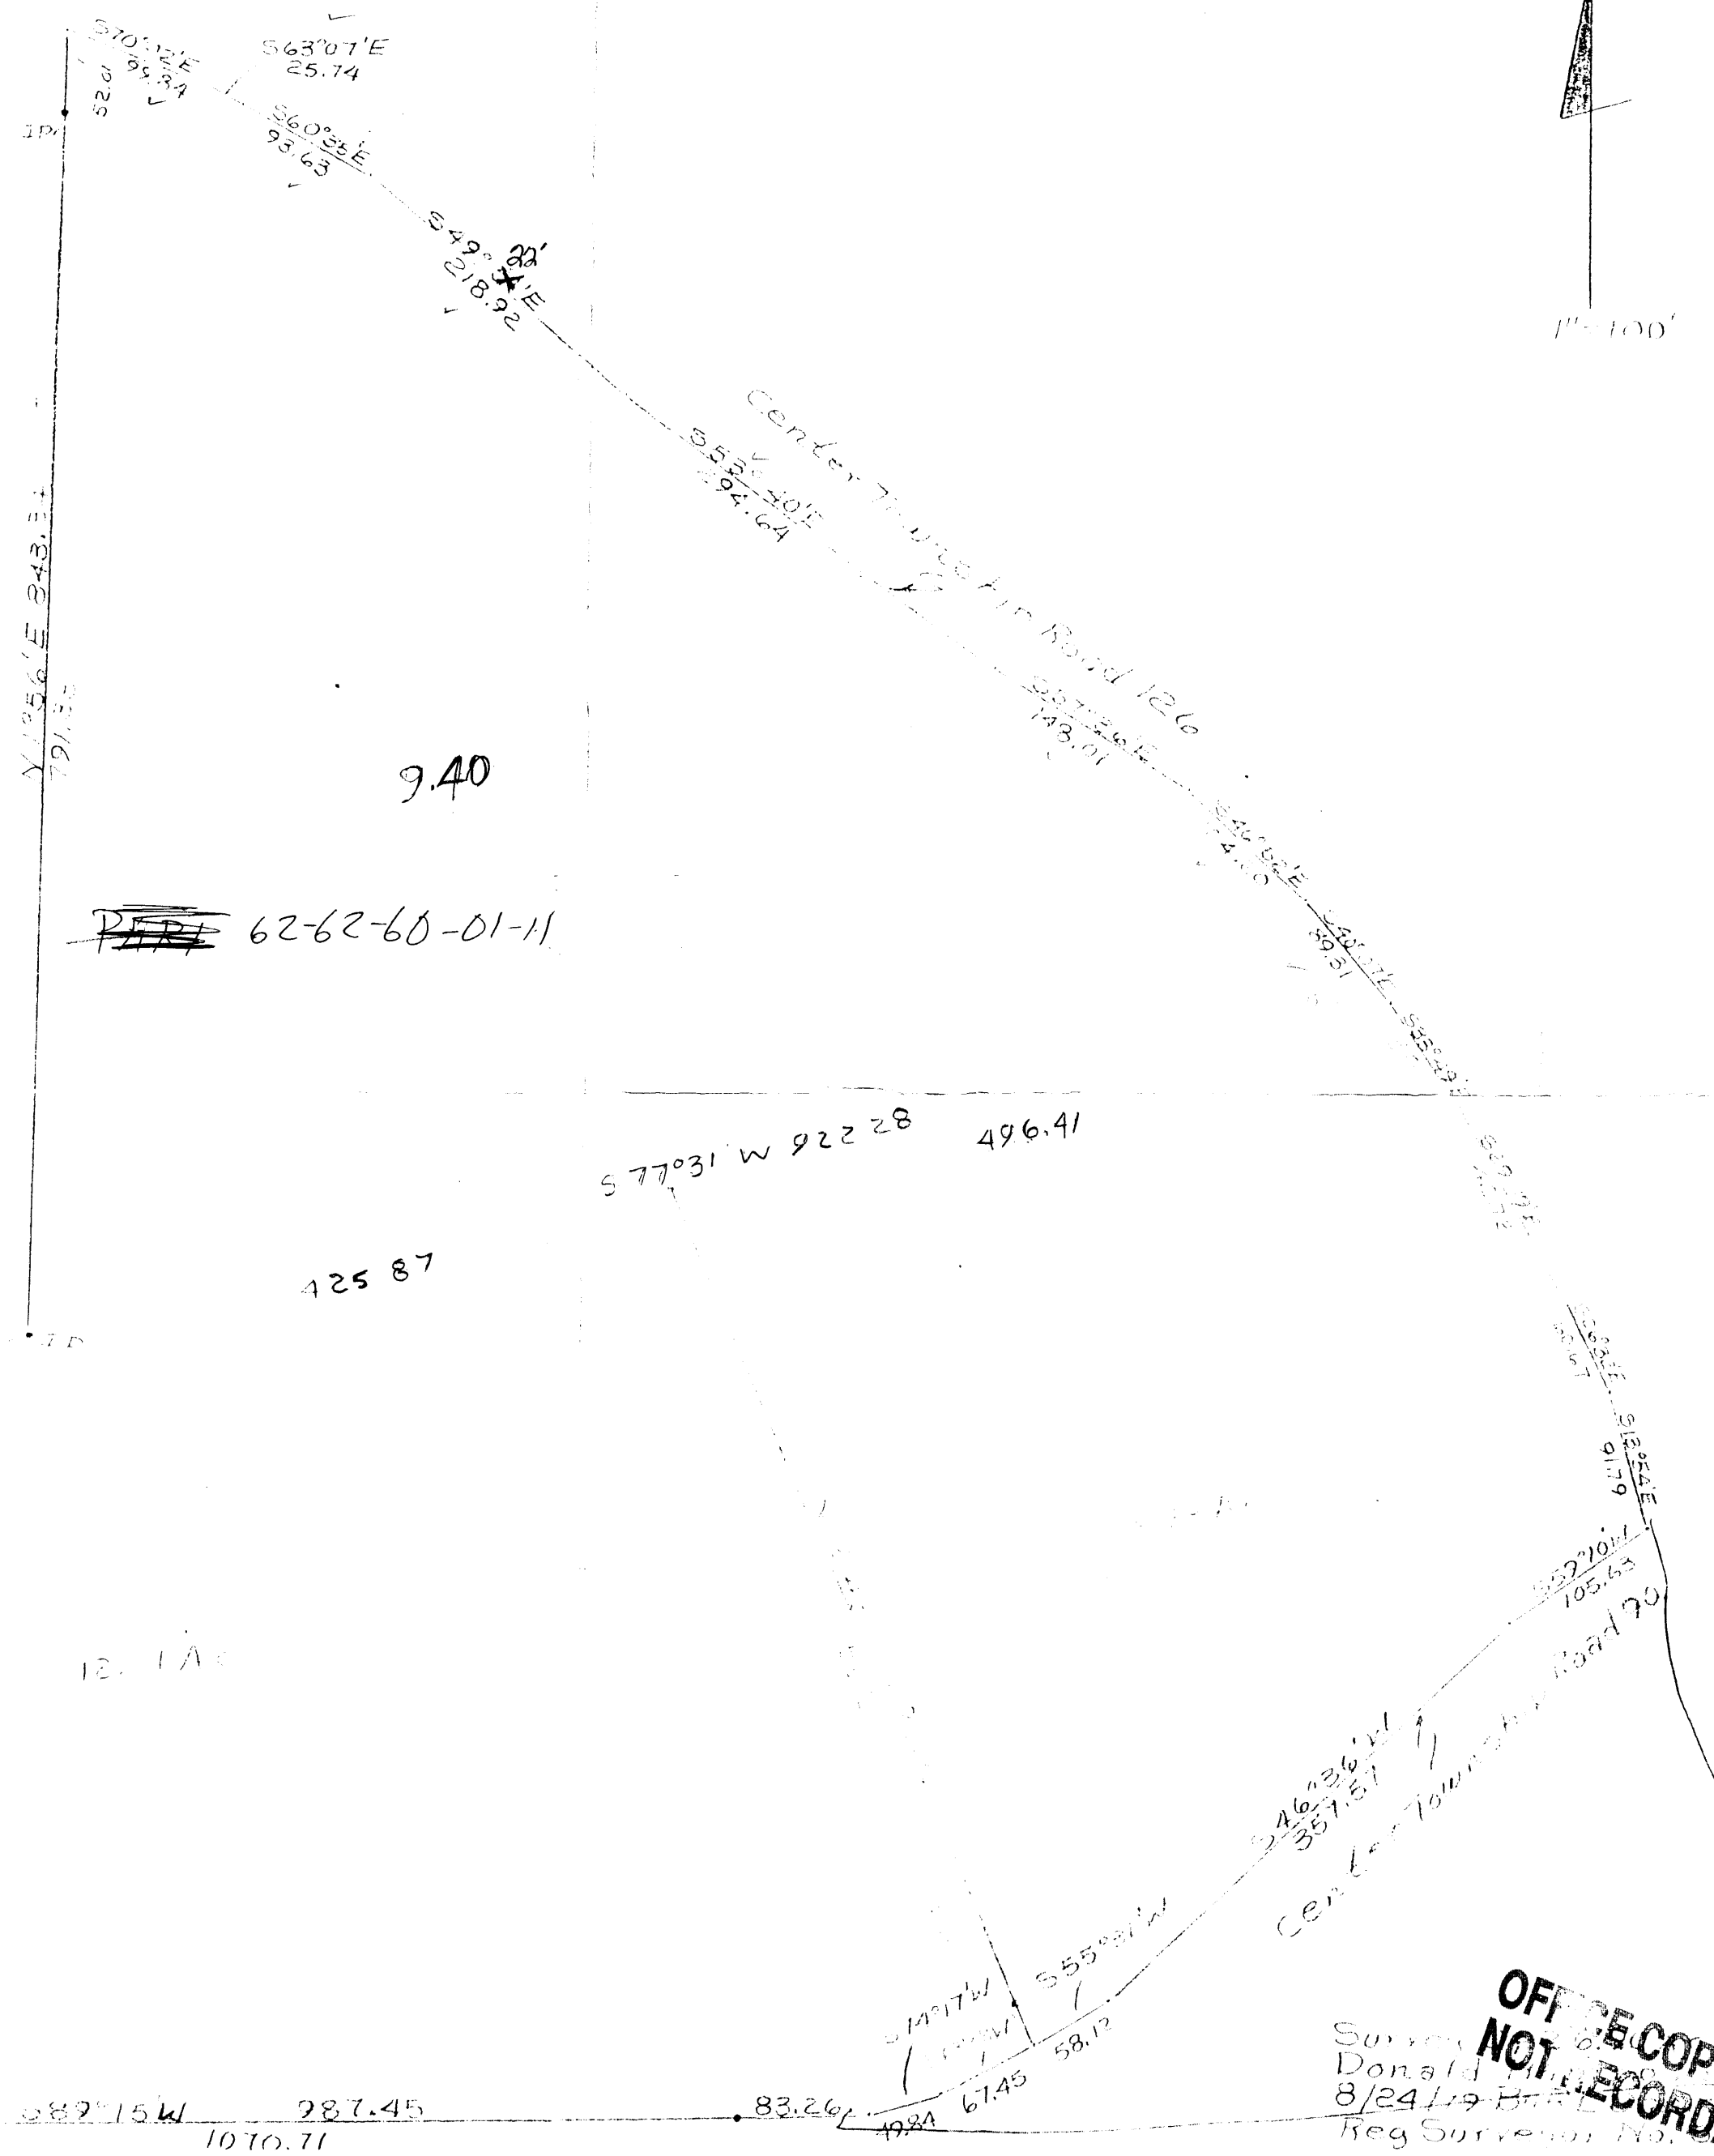

DESCRIPTION APPROVED
FOR AUDITOR'S TRANSFER
BY [Signature]
8-17-93

SW Corner
NW 1/4
Section 6

OFFICE COPY
NOT RECORDABLE
Surveyed by [Signature]
Donald [Signature]
8/24/93
Reg. Surveyor No. [Number]
Springfield, Missouri
Township 15 R. 1 N. 15 E. 15 S.
Q. 1/4 Section 6