


The bearings on this plat are based on the NE line of Pinkerton Road as shown on the Plat of C.A.Coyle's Sub. recorded in PB 7, Pg 12.



LEGEND

- PIN (SET) 5/8" REBAR CAPPED (C R HARKNESS PLS#5410)
- PIN (FOUND)
- △ POINT (UNMARKED)
- PIPE (FOUND)
- ⊕ AXLE (FOUND)

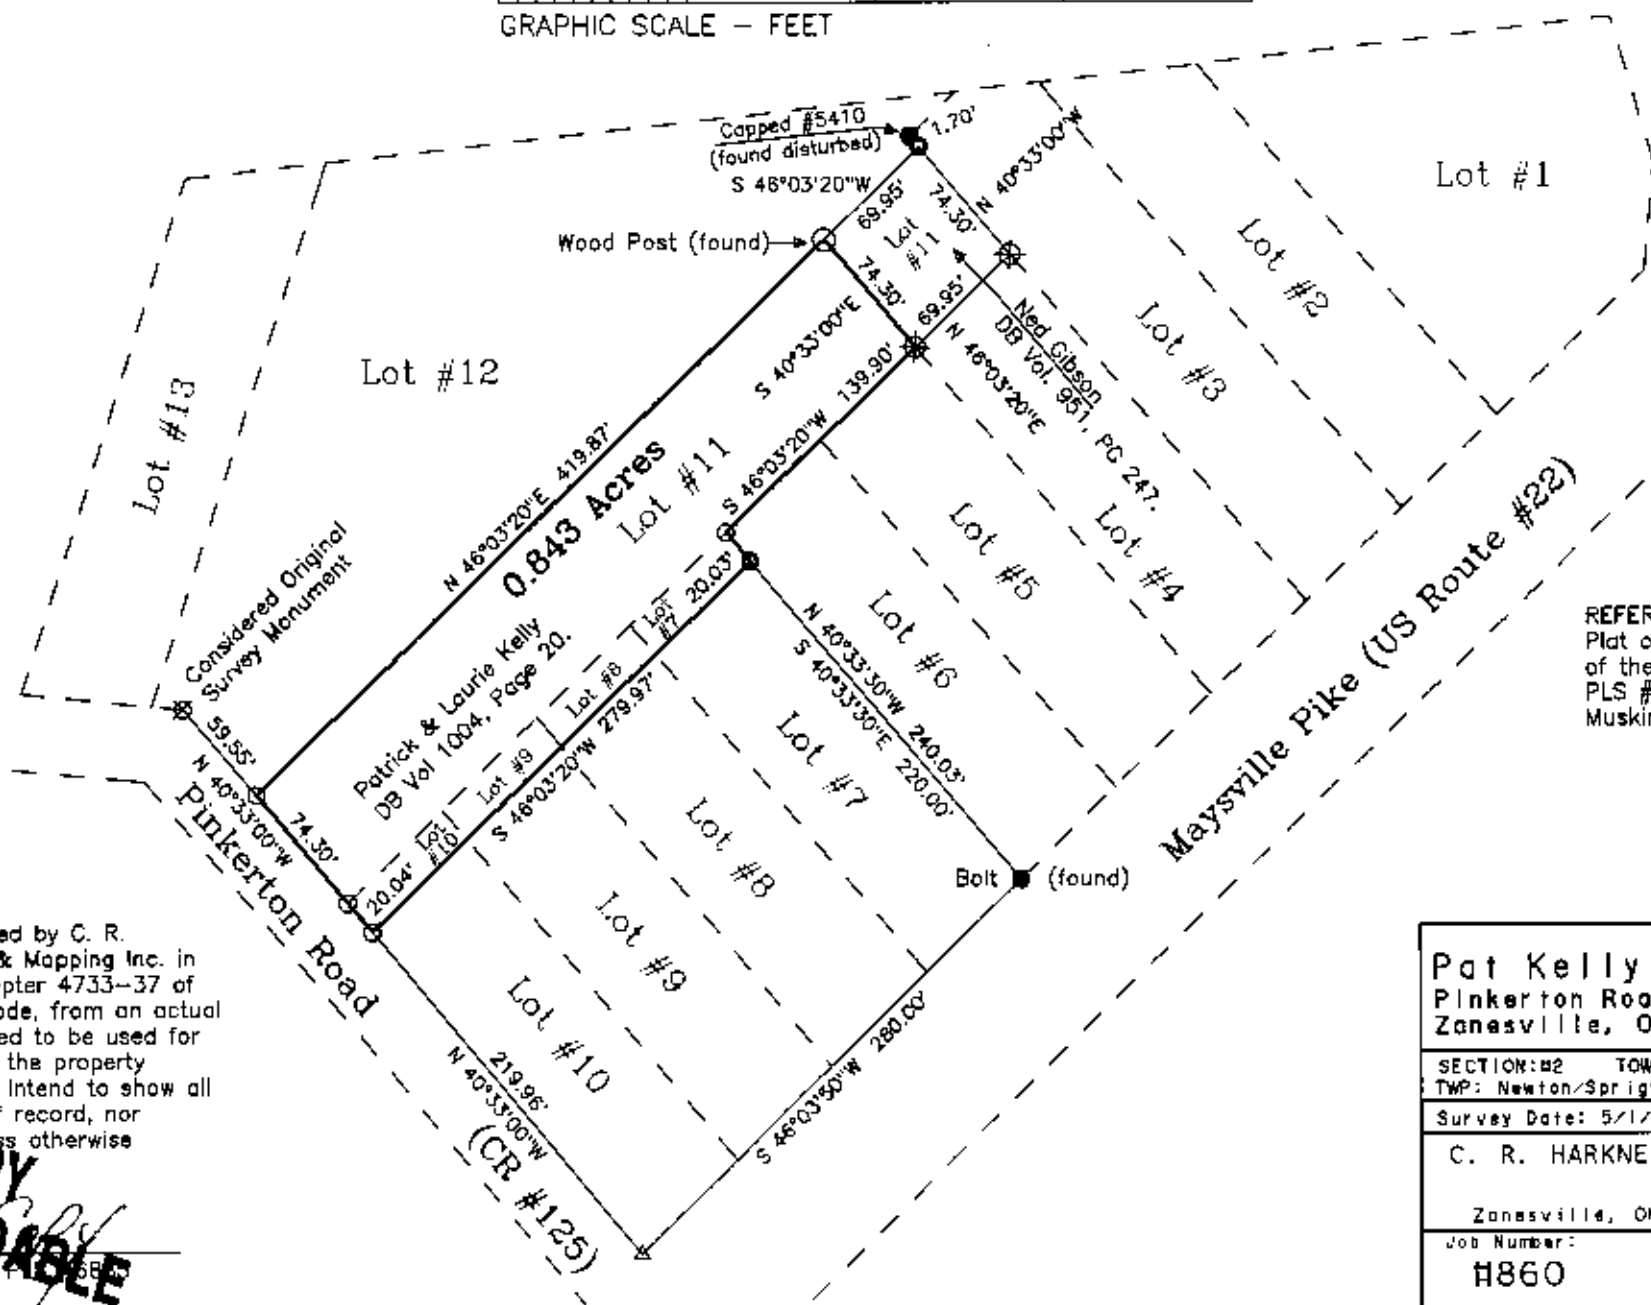

REFERENCES NOT SHOWN OR LISTED:
Plat of C. A. Coyle's Sub PB 7, PG 12. Survey of the Ned Gibson property by Richard Daniels PLS #5410 completed on 5/30/1984. Muskingum County Tax Maps of the area.

This plat was prepared by C. R. Harkness Surveying & Mapping Inc. in accordance with Chapter 4733-37 of the Administrative Code, from an actual survey and is intended to be used for the legal transfer of the property and does not intend to show all encroachments of record, nor encroachments, unless otherwise indicated.

**OFFICE COPY
NOT RECORDABLE**
Charles R. Harkness

SURVEY FOR:	
Pat Kelly Pinkerton Road Zanesville, OH 43701	
SECTION: 02	TOWNSHIP: H15
RANGE: #14	STATE OF OHIO
TWP: Newton/Springfield	COUNTY: Muskingum
Survey Date: 5/1/88	Drw date 5/26/88 By: CRH
C. R. HARKNESS SURVEYING & MAPPING INC. 768 DRYDEN ROAD Zanesville, Ohio 43701 Phone (614) 454-6367	
Job Number: H860	Drawing/Sheet No. Plat H01

62-99-01-25 S&R