

Ray Wilkes

Situated in the State of Ohio, County of Muskingum, Township of Springfield, Township 15, Range 14, part of the Northeast Quarter of Section 2, bounded and described as follows:

Being a part of Raymond Wilkes property, Vol. 1030, Page 17, Parcel No. 62-62-72-03-07-000.

Commencing at a stone found at the Southwest corner of the Northeast Quarter of Section 2; Thence North 05°50'00" East 7.60 feet to an axle found; Thence South 83°29'00" East 664.45 feet to a point; Thence South 83°20'53" East 710.40 feet to a point in Greenhouse Road; Thence North 14°25'53" West 484.63 feet to an iron pin set the place of beginning; Thence North 14°25'53" West along Heilig Myers 1080, Page 177, 290.40 feet to an iron pin found; Thence along US Route 22 right of way North 75°34'07" East 150.00 feet to an iron pin set; Thence leaving US 22 and along the split lines of Raymond Wilkes the next two courses and distances, South 14°25'53" East 290.40 feet to an iron pin set, and South 75°34'07" West 150.00 Feet to the place of beginning containing 1.00 Acres more or less:

Being part of Auditor's Parcel No. 62-62-72-03-07-000.

Bearings are based on the South Line of the Northeast Quarter of Section 2 bearing South 83°40'29" East.

Iron pins are No. 5 reinf. bars 30 inches long with plastic ID caps.

Above description is based on the survey by R.L. Daniels, Registered Surveyor No. 5410, August 26, 1997 and is intended for legal transfer of property described and does not intend to describe all or any easements of record nor encroachments unless otherwise intlicated.


Ref. Vol. 1030, Page 17.




**OFFICE COPY
NOT RECORDABLE**

DESCRIPTION APPROVED
FOR AUDITORS TRANSFER

BY [Signature]

9-2-97

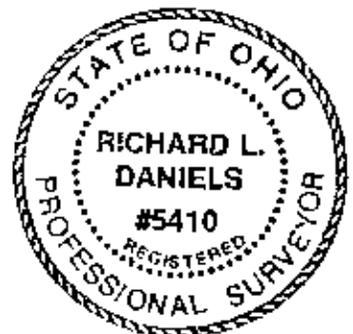

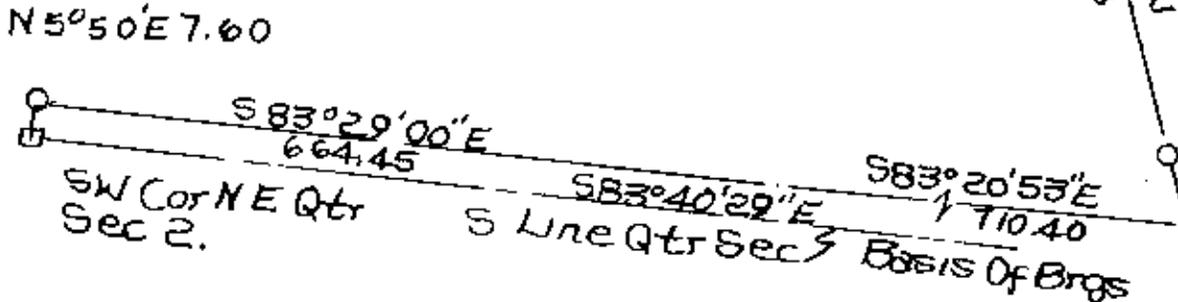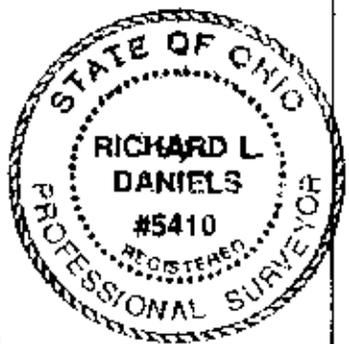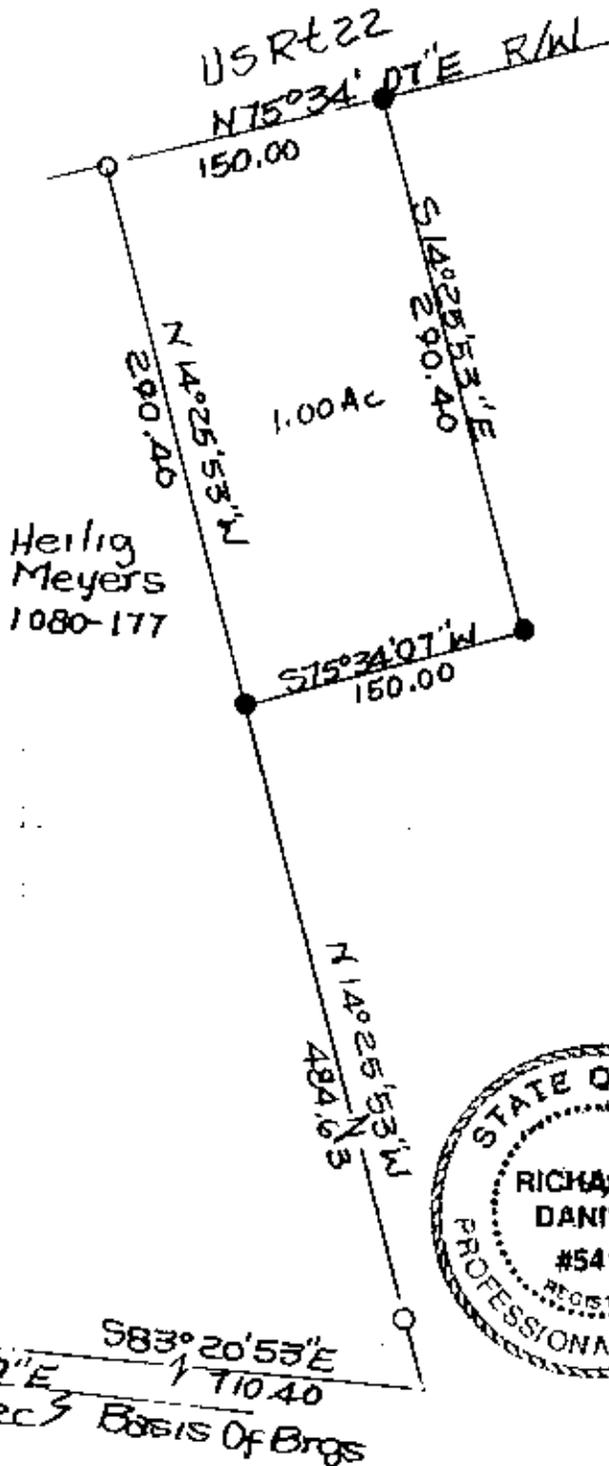

- Iron Pin Found
- Stone Found
- Iron Pins Set No. 5 Reinf Bar 30" Lg Plastic I.D. Cap

DESCRIPTION APPROVED
FOR AUDITORS TRANSFER
BY: RLD
9-2-97

Raymond Wilkes
Part of Vol. 1030, PIT
" " Part. No. 62-72-03-07-000
State of Ohio, County of
Muskingum, Township of
Springfield, T15
Sec 2, R17
PL 1030-1030-1030-1030
54
**OFFICE COPY
NOT RECORDABLE**
Muskeg Svrr.