

SITUATED IN

The State of Ohio, County of Muskingum,
Springfield Township, NE Qtr., Sec 1, T15, R14,
Part of Lot 45, Beech Rock Sub. #2, Plat Book 8, Page 102.


RE-SURVEY

BASIS OF BEARING

Bearings are based on State Plane Grid Coordinates,
NAD83, Ohio South, per GPS Observation.

REFERENCES

* As Noted on Plat
www.muskingumcountyauditor.org
www.mceo.org
http://recorder.muskingumcounty.org

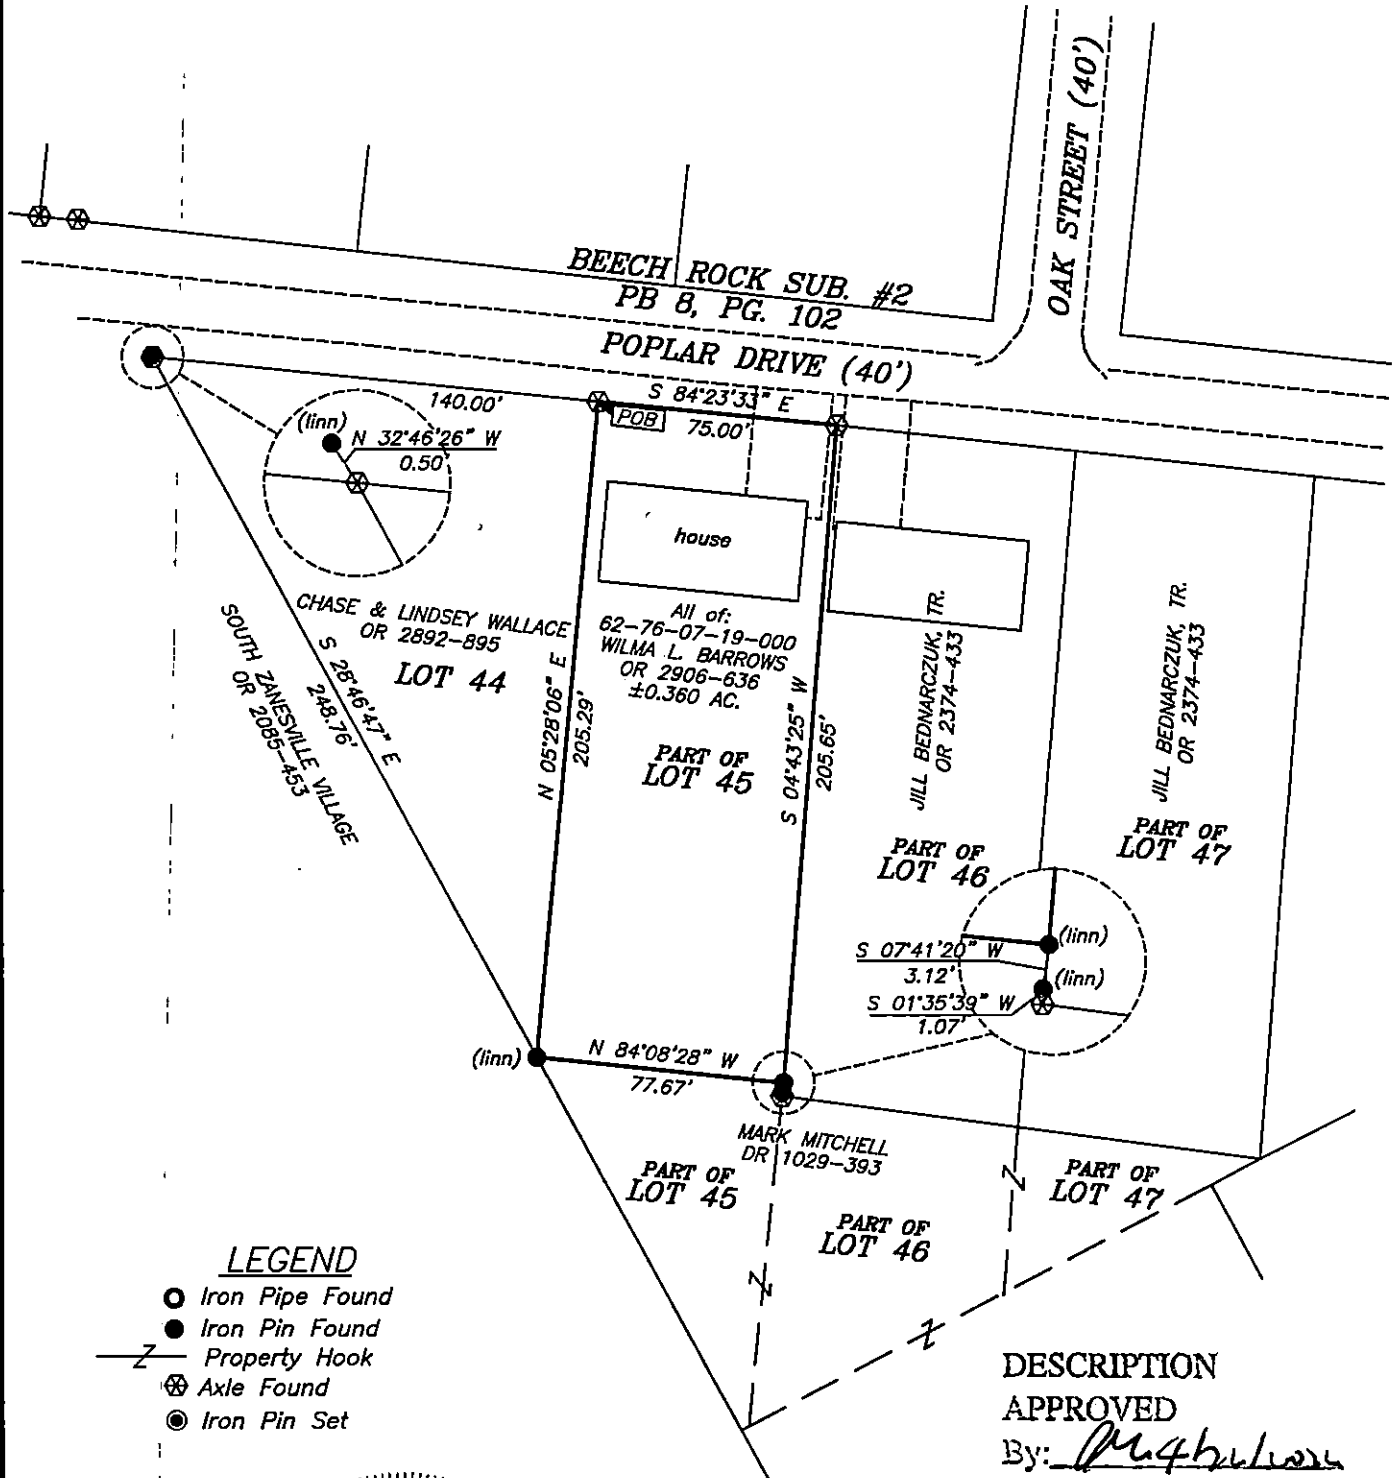


LEGEND

- Iron Pipe Found
- Iron Pin Found
- Z— Property Hook
- ⊗ Axle Found
- Iron Pin Set

DESCRIPTION APPROVED

By: *[Signature]*

GRAPHIC SCALE

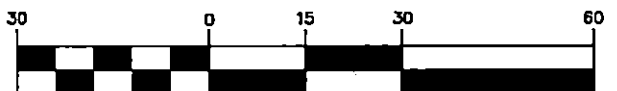

(IN FEET)

1 inch = 60 ft.



**OFFICE COPY
NOT RECORDABLE**

Brian Kelly McPeek
Reg. Surveyor No. 8517

This plat was prepared by McPeek Land Surveying, LLC
in accordance with Chapter 4733-37 of the Administrative Code,
and is intended to be used for the legal transfer of the property
described and does not intend to describe all or any easements of
record, nor encroachments unless otherwise intended.

**MCPEEK
LAND
SURVEYING, LLC**

www.mcpeeklandsurveying.com
email: brian@mcpeeklandsurveying.com
340 Robin Hood Ln., * Zanesville, Oh 43701 * 740.704.6073