

Legal Description

Situated in the Township of Springfield, County of Muskingum, State of Ohio:

Being part of Section 5, Township 11, Range 13 bounded and described as follows:

Commencing at the intersection of the centerline of County Road 6 (South River Road) extended with the westerly right of way line of the Baltimore and Ohio Railroad, Thence $N 30^{\circ}05' W$ along the west right of way of said railroad a distance of 22.13 feet to an iron pin at the southeast corner of parcel recorded in Deed Book 501 Page 425; (formerly railroad right of way corner post)

Thence $S 85^{\circ}15' W$ along the north side of said road a distance of 534.27 feet to an axle on the east line of parcel recorded in Volume 720 Page 200 and the point of Beginning;

Thence along said east line $N 6^{\circ}30'40" E$ for 230 feet to an axle at the northeast corner of said parcel;

Thence $S 85^{\circ}26'54" W$ for 100 feet to an axle;

Thence $N 37^{\circ}38'19" W$ for 22.66 feet to an iron pin;

Thence $S 14^{\circ}02'50" W$ for 220.57 feet to an iron pin;

Thence $S 2^{\circ}45'07" W$ for 59.26 feet to a point in County Road 6, passing through an iron pin at 39.17 feet;

Thence $N 80^{\circ}43'47" E$ for 42.42 feet to a point in said road;

Thence $N 85^{\circ}26'54" E$ for 100 feet to a point in said road;


Thence $N 6^{\circ}30'40" E$ for 20 feet to the point of beginning containing 0.76 Acres

Subject to all legal highways

Description written by Loren C. Camp Reg. #5-5843 6/30/85

6/30/85

OFFICE COPY
NOT RECORDABLE
S-5843

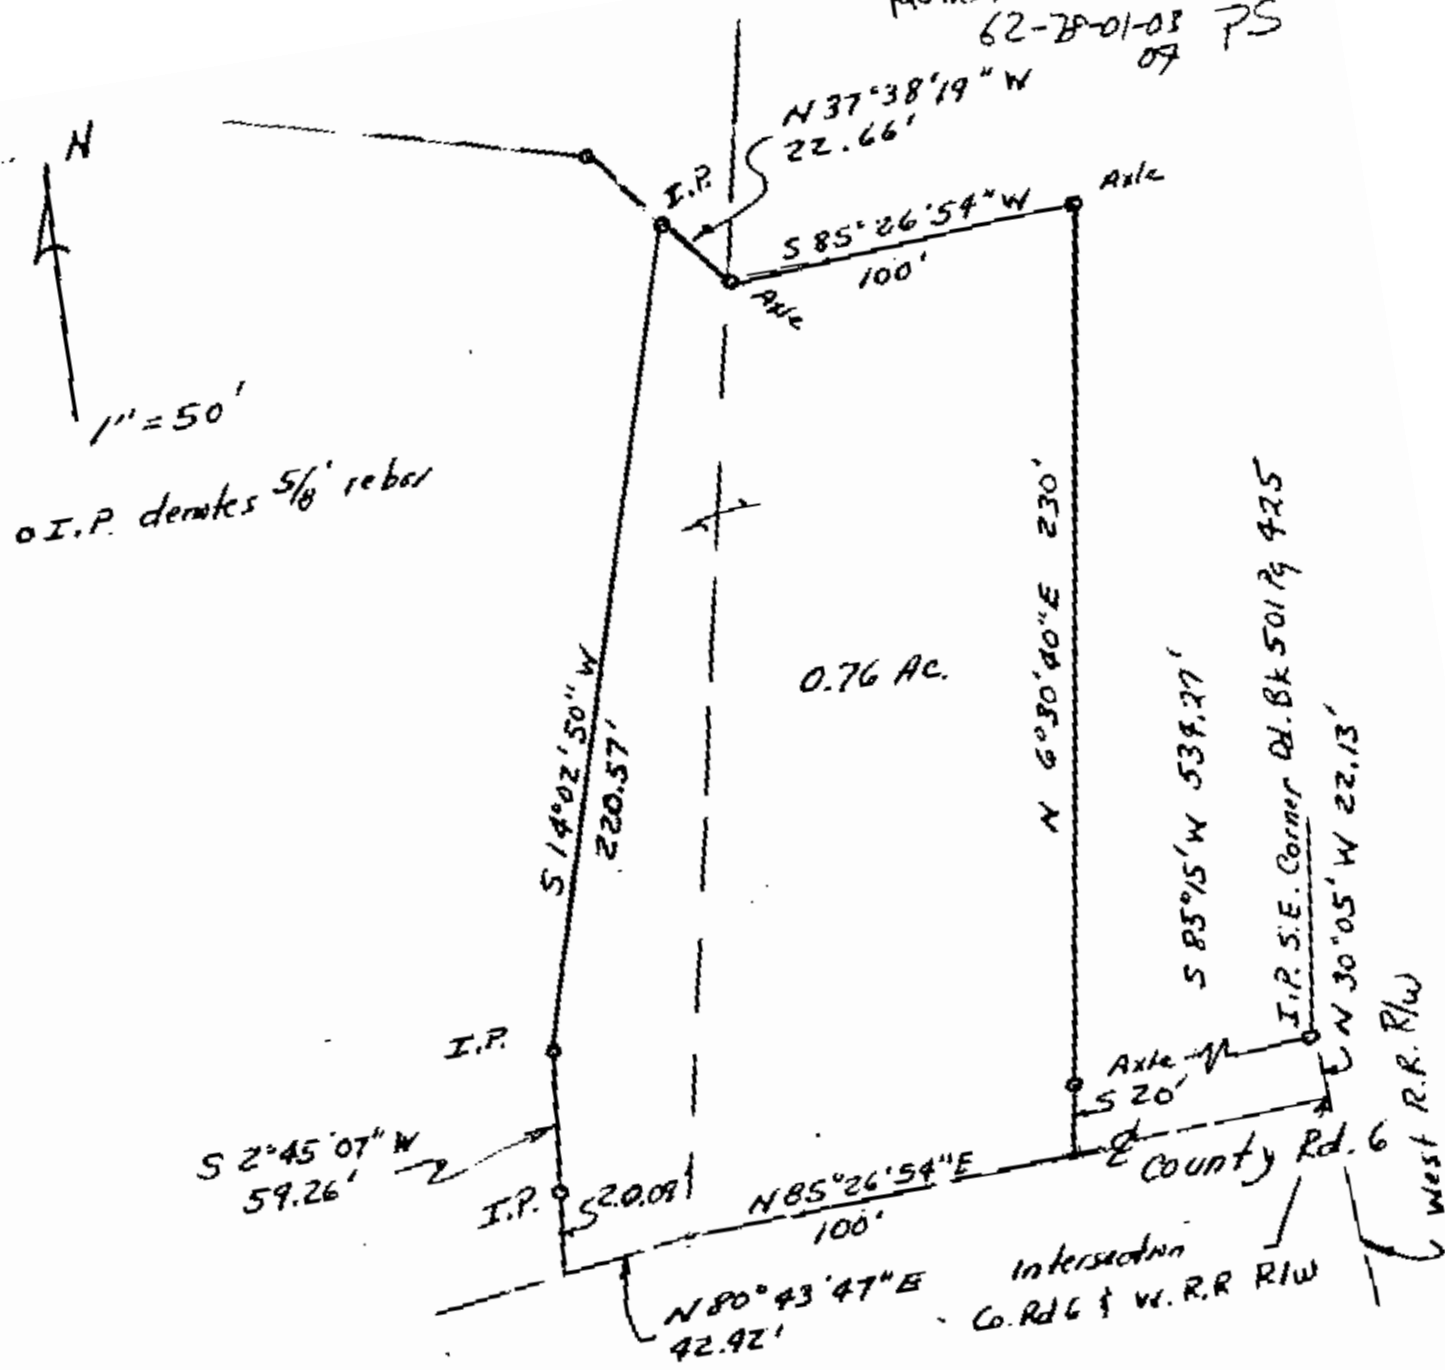

Situated in the Township of Springfield, County of Muskingum, State of Ohio:

Being part of Section 5, Township 11, Range 13

Owner: Madeline Coukle

OK V.A.T.
7-11-85

OFFICE COPY
NOT RECORDABLE
S-5843

6/30/85