
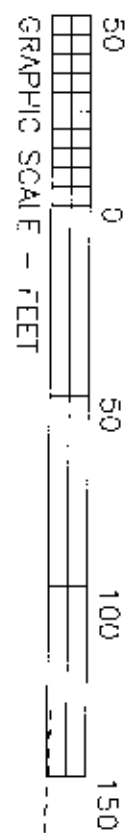



68-78-D4-10
68 BEECHROCK DR.

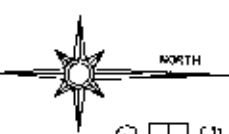

The bearings on this plat are based on State Plane Coordinate Grid (Ohio South 1983) derived from GPS Observations.

LEGEND

- PIN (5/8" x 8" REBAR CAPED)
- PIN (FOUND)
- △ POINT (UNMARKED)
- ⊠ AXLE (FOUND)

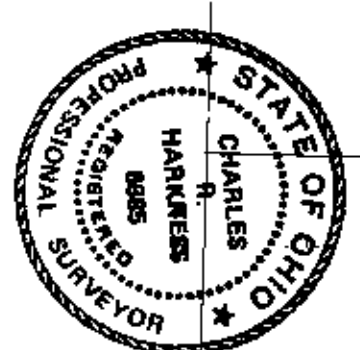

SURVEY FOR:

Kevin Gore

85 Beechrock Drive, SO Zanesville, 43761

SURVEY DATE: 4/1/2008 DRAWN DATE: 4/4/2008


TWP: R: Township of Columbus, Muskingum County, Ohio

CHARLES R. HARKNESS

SURVEYING & MAPPING, INC.

8205 OLD TOWN ROAD
ROSEVILLE, OHIO 43777
PHONE (740) 849-0122

JOB NUMBER JOB #1676 PLAT #01

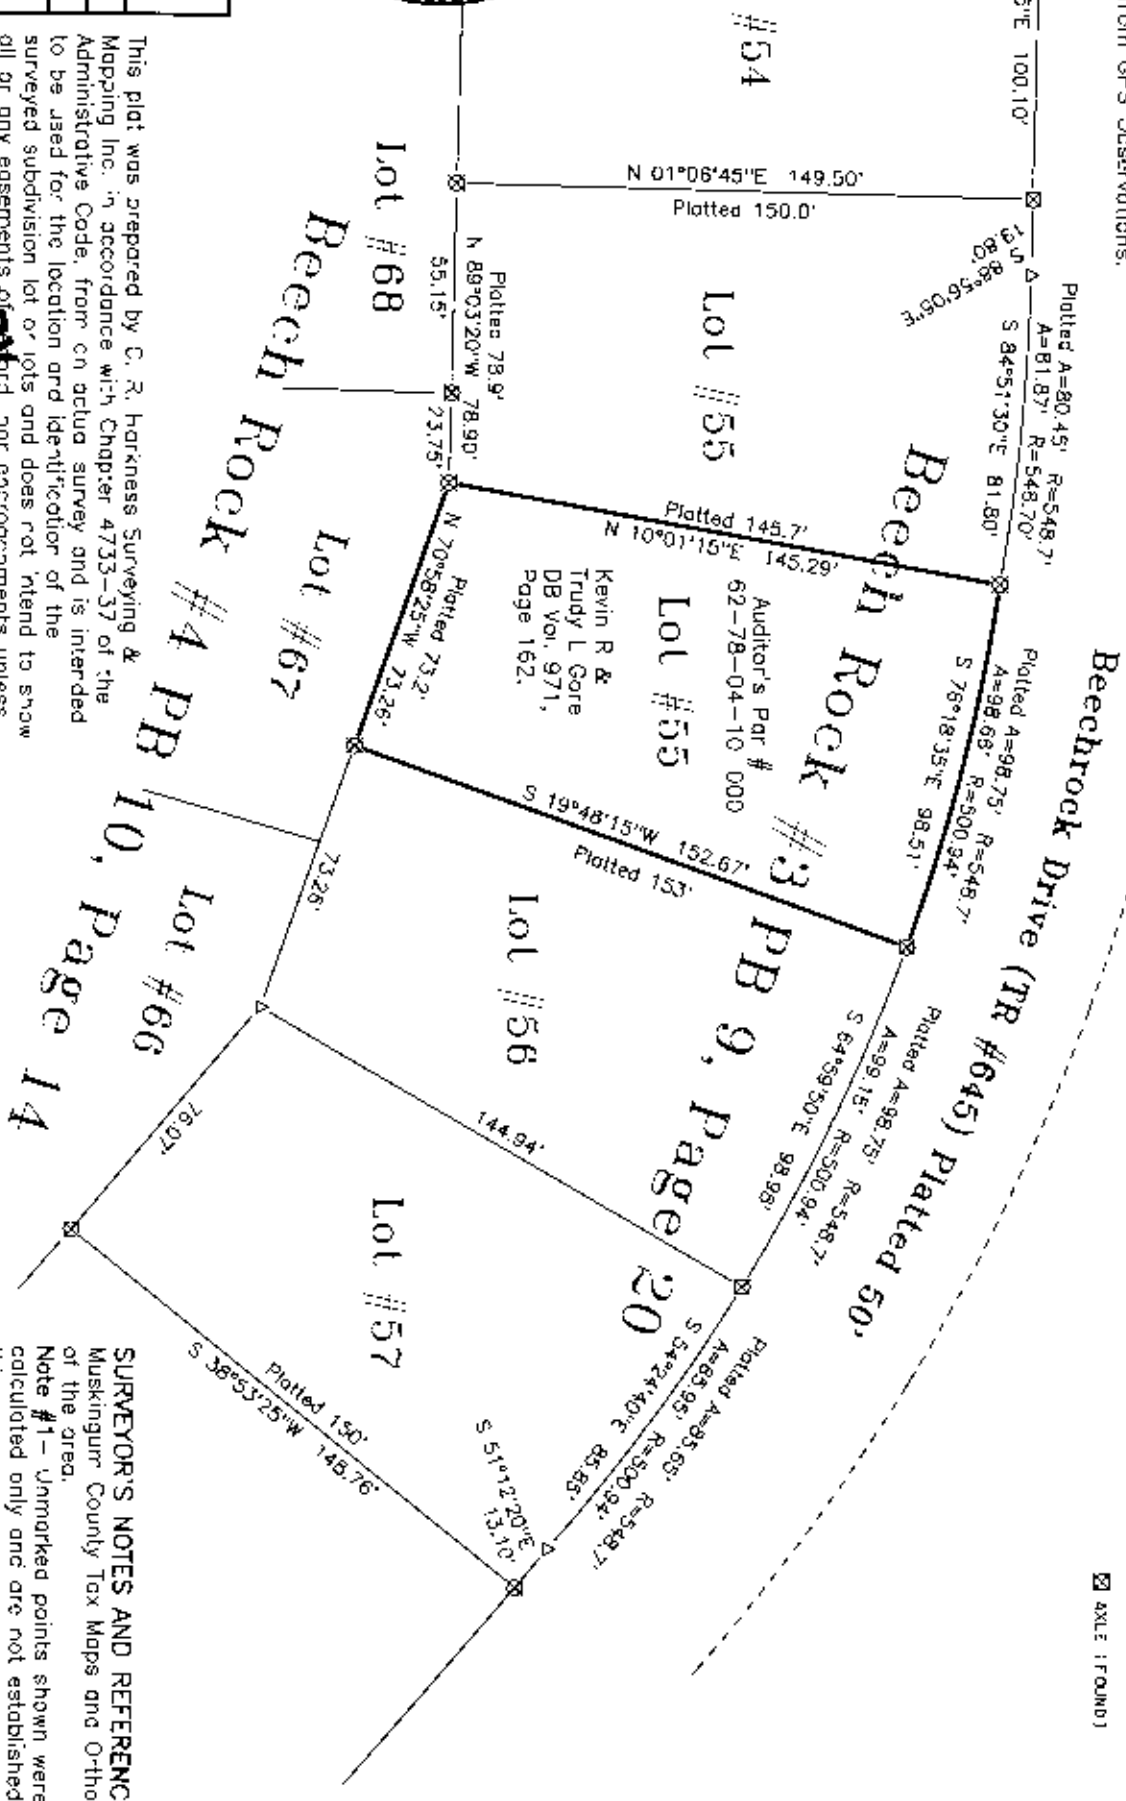

This plat was prepared by C. R. Harkness Surveying & Mapping Inc. in accordance with Chapter 4733-37 of the Administrative Code, from an actual survey and is intended to be used for the location and identification of the surveyed subdivision lot or lots and does not intend to show oil or any easements, or other encroachments unless otherwise indicated.

SURVEYOR'S NOTES AND REFERENCES:
Muskingum County Tax Maps and Orthophotos of the area.
Note #1 - Unmarked points shown were calculated only and are not established by this survey.
Note #2 - Axle found and shown were considered original to the subdivision and were held with proration or adjustment.