

SITUATED IN

The State of Ohio, County of Muskingum
Village of South Zanesville and being all of Lots 679-684
in the Plat of, South Zanesville (PB2, Pg. 95).

RESURVEY

BASIS OF BEARING


Bearings are based on State Plane Ground
Coordinates, NAD83, Ohio South,
per GPS Observation.

REFERENCES

* As Noted on Plat
www.muskingumcountyauditor.org
www.mceo.org
<http://recorder.muskingumcounty.org>

LEGEND

- Pipe Found w/cap
- ⊠ Stone Found
- Property Hook
- ⊙ Iron Pin Set

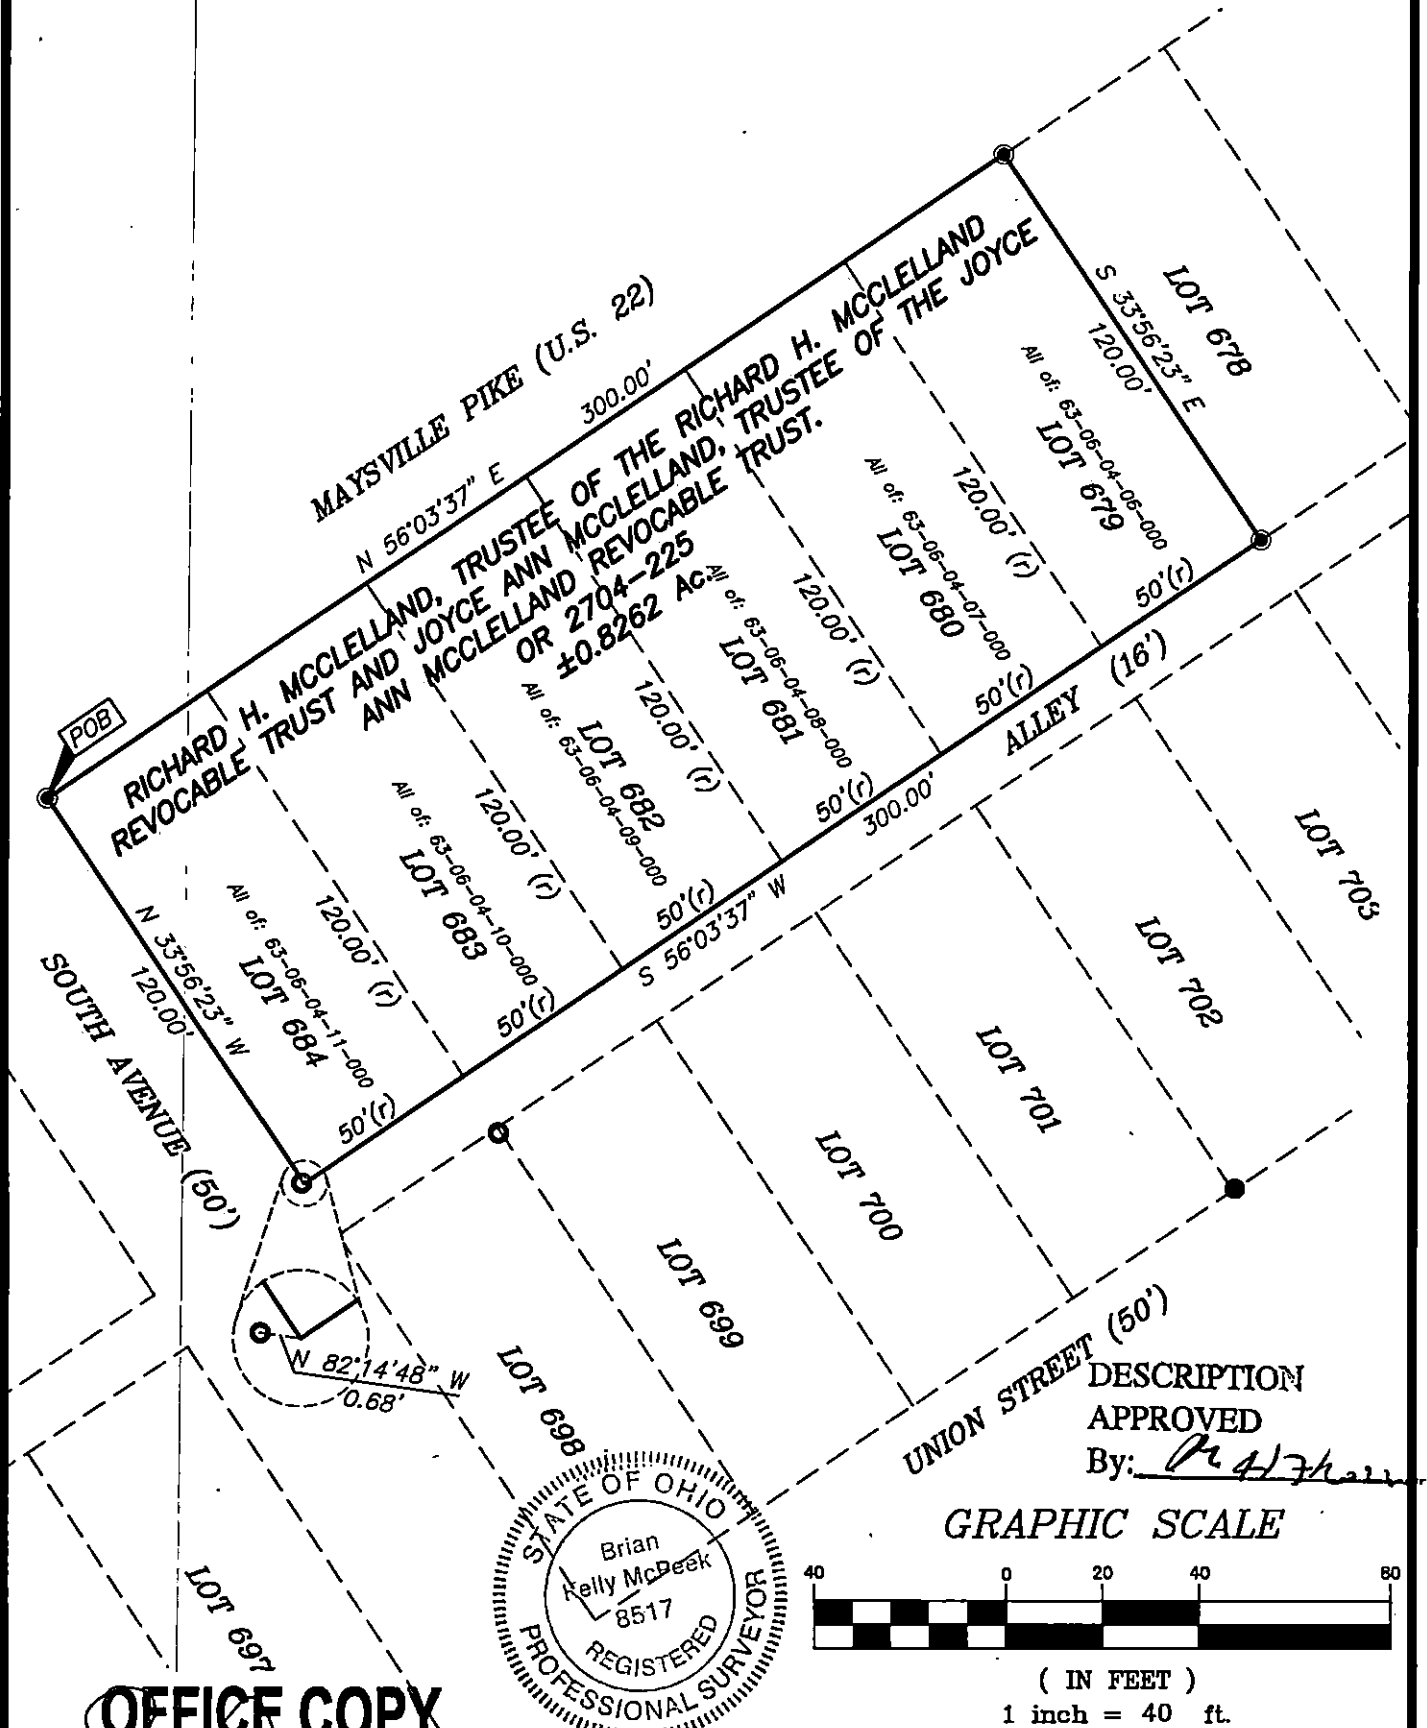

OFFICE COPY
NOT RECORDABLE

Brian Kelly McPeck
Reg. Surveyor No. 8517

This plat was prepared by McPeck Land Surveying, LLC
in accordance with Chapter 4733-37 of the Administrative Code,
and is intended to be used for the legal transfer of the property
described and does not intend to describe all or any easements of
record, nor encroachments unless otherwise intended.

**MCPECK
LAND
SURVEYING**
LLC
www.mcpecklandsurveying.com
email: brian@mcpecklandsurveying.com
340 Robin Hood Ln., Zanesville, Oh 43701 • 740.704.6073