

## SITUATED IN

The State of Ohio, County of Muskingum  
Village of South Zanesville and being all of Lots 679-684  
in the Plat of South Zanesville (PB2, Pg. 95).

## RESURVEY

## BASIS OF BEARING


Bearings are based on State Plane Ground  
Coordinates, NAD83, Ohio South,  
per GPS Observation.

## REFERENCES

\* As Noted on Plat  
[www.muskingumcountyauditor.org](http://www.muskingumcountyauditor.org)  
[www.mceo.org](http://www.mceo.org)  
<http://recorder.muskingumcounty.org>

## LEGEND

- Pipe Found w/cap
- ⊠ Stone Found
- Z- Property Hook
- Iron Pin Set

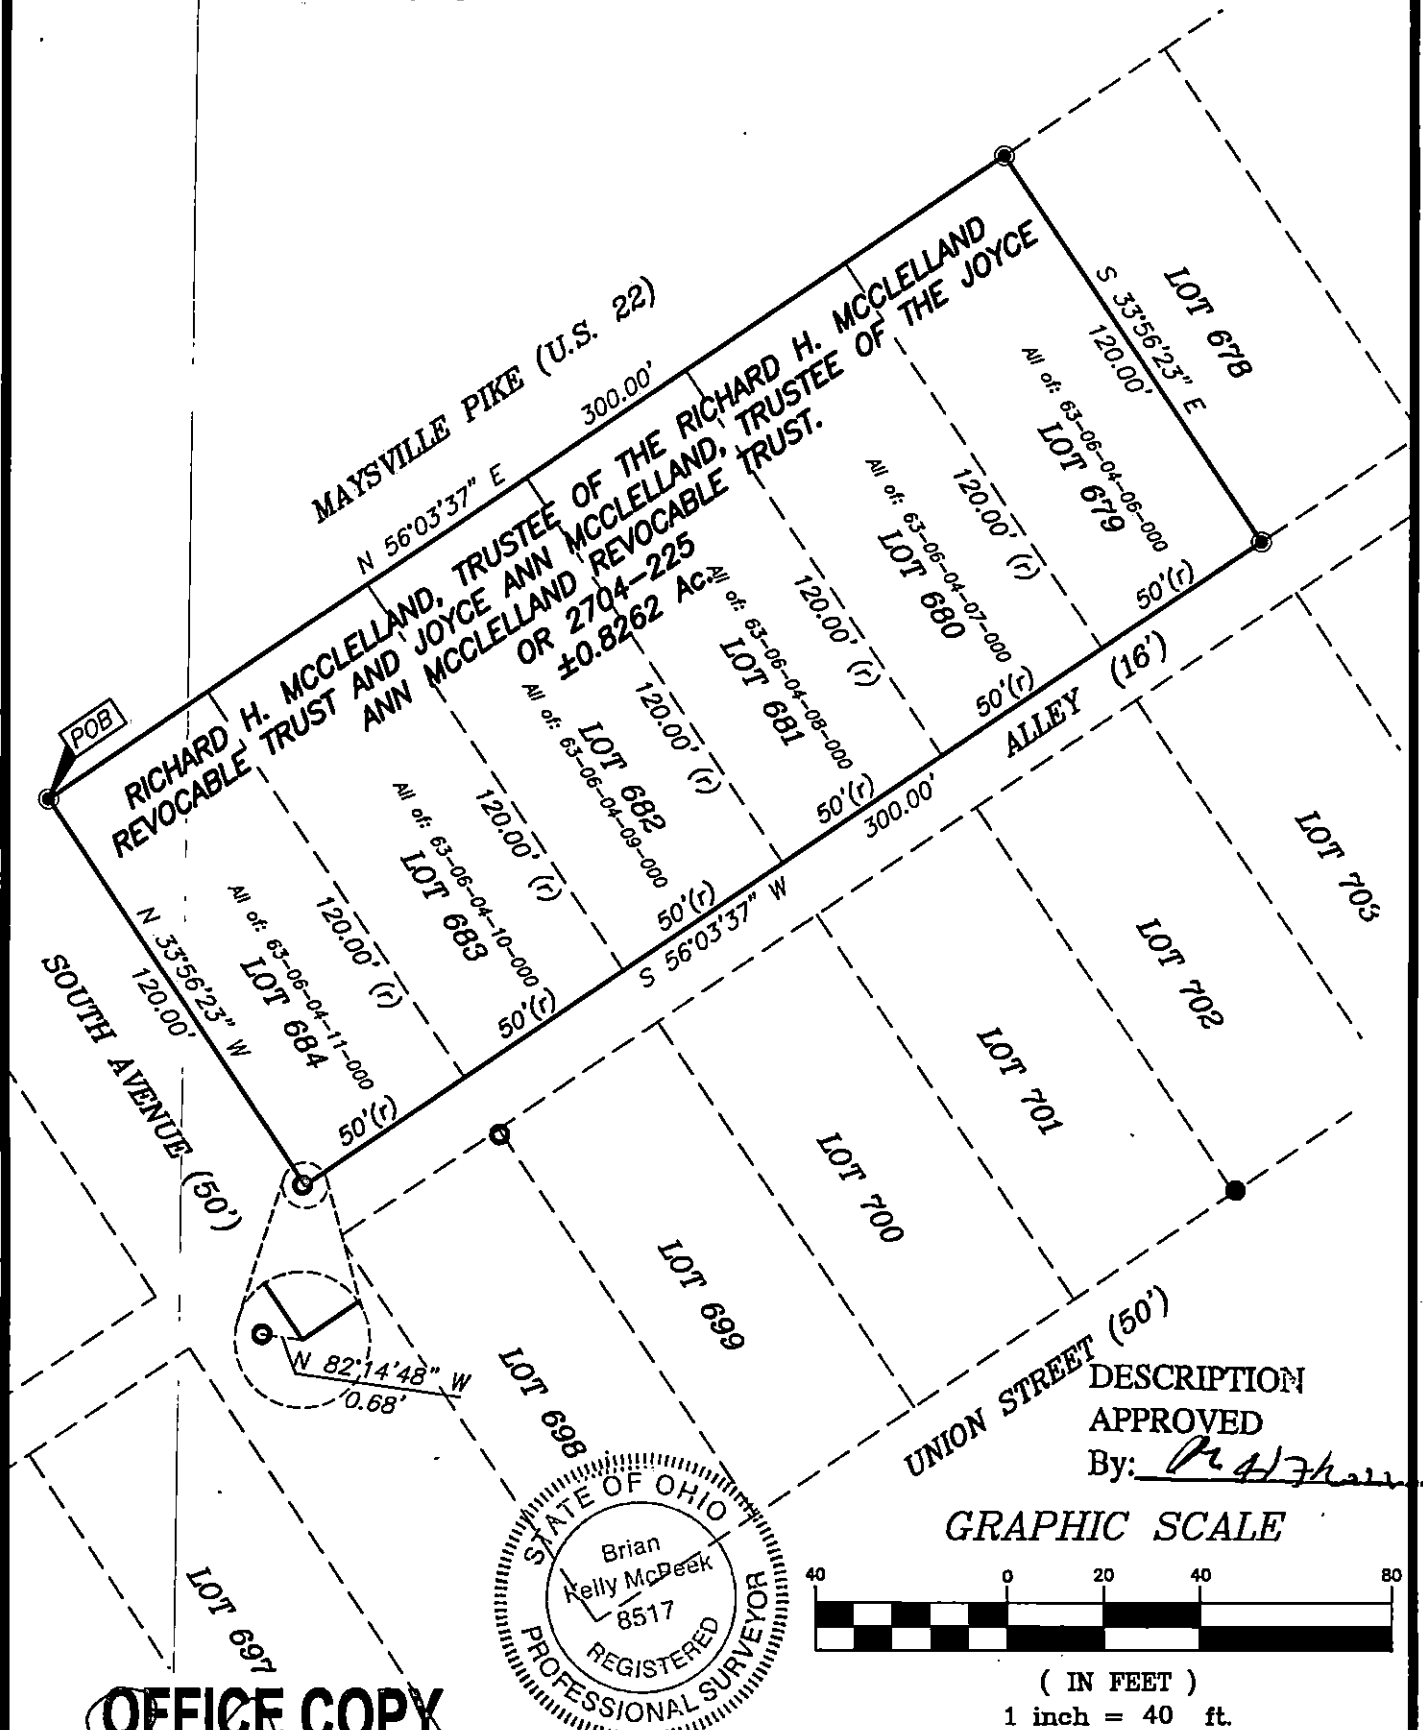


DESCRIPTION

APPROVED

By: *R. H. H. H.*

GRAPHIC SCALE

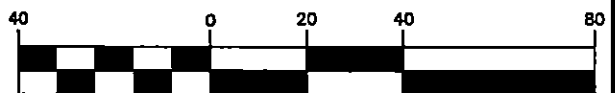

( IN FEET )

1 inch = 40 ft.

**OFFICE COPY  
NOT RECORDABLE**

Brian Kelly McPeck  
Reg. Surveyor No. 8517

This plat was prepared by McPeck Land Surveying, LLC  
in accordance with Chapter 4733-37 of the Administrative Code,  
and is intended to be used for the legal transfer of the property  
described and does not intend to describe all or any easements of  
record, nor encroachments unless otherwise intended.



**MCPECK  
LAND  
SURVEYING**

www.mcpecklandsurveying.com  
email: brian@mcpecklandsurveying.com  
340 Robin Hood Ln., Zanesville, Oh 43701 • 740.704.6073