
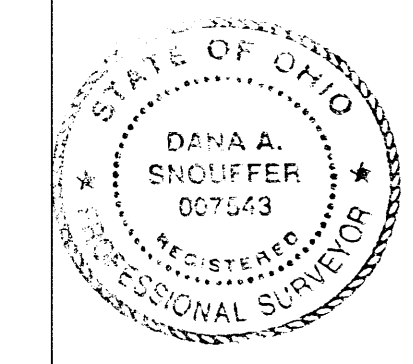
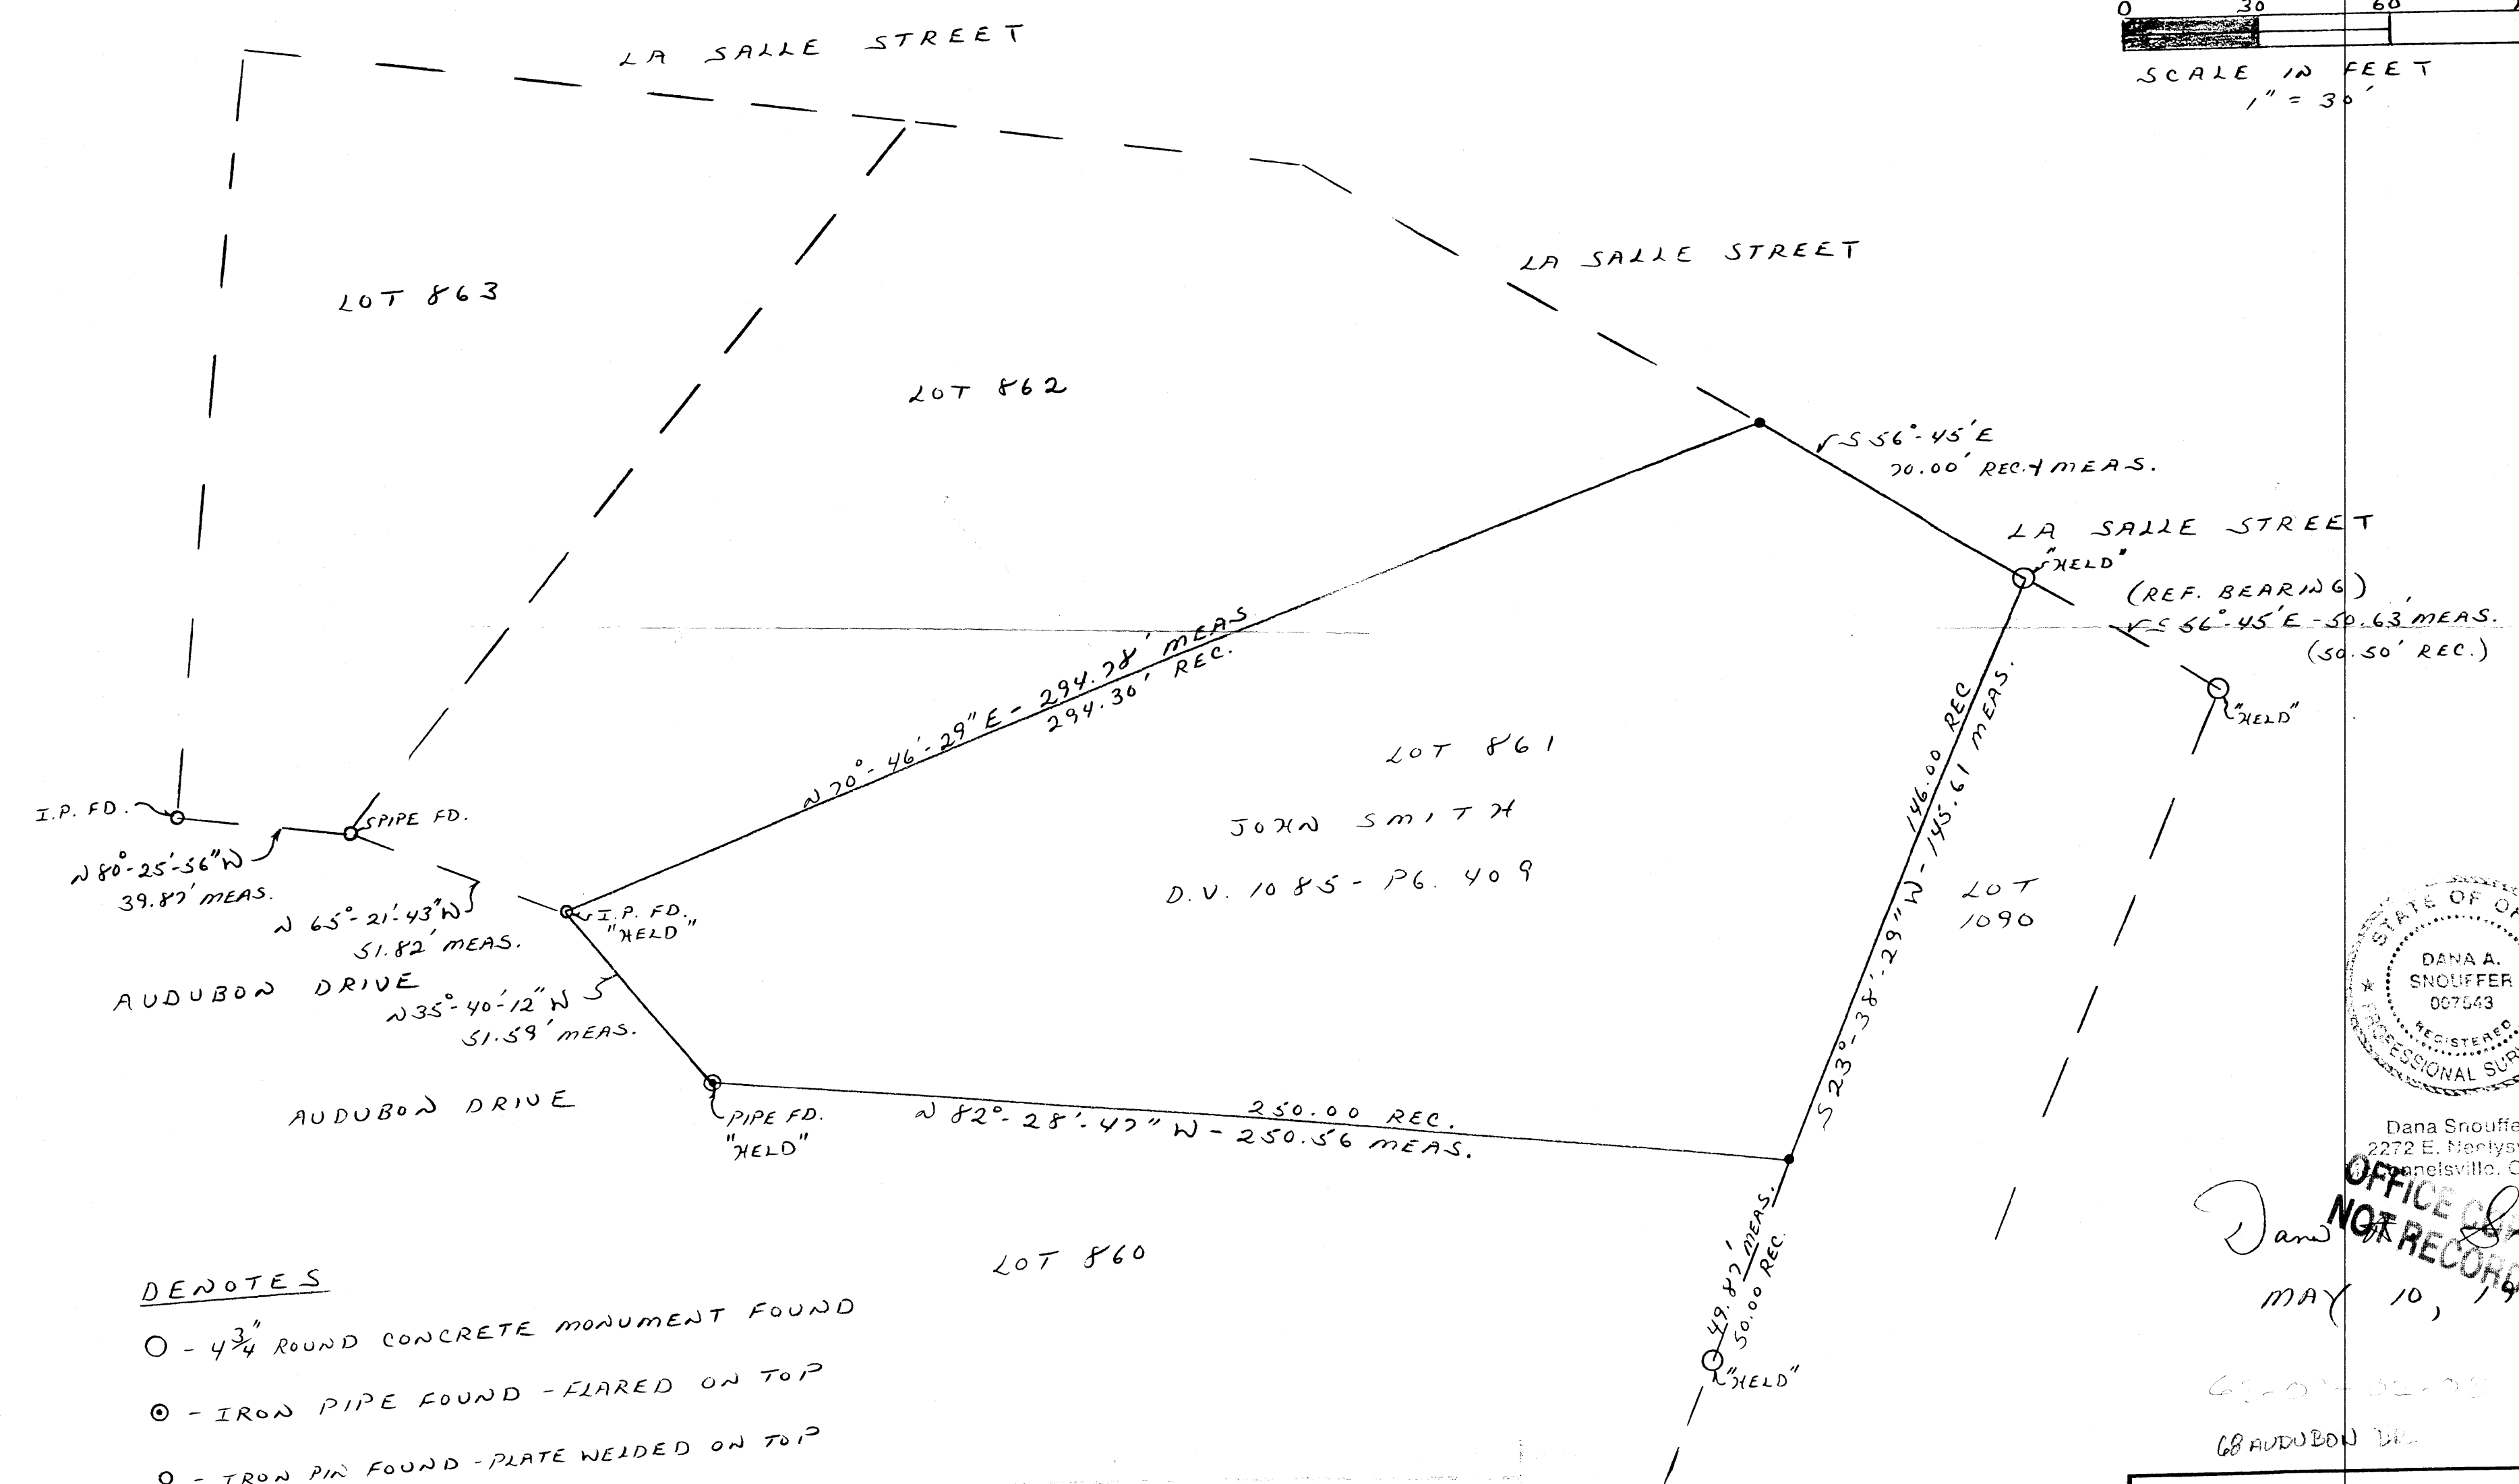


"BEARINGS ARE TO AN
ASSUMED MERIDIAN
AND ARE USED TO
DENOTE ANGLES
ONLY"

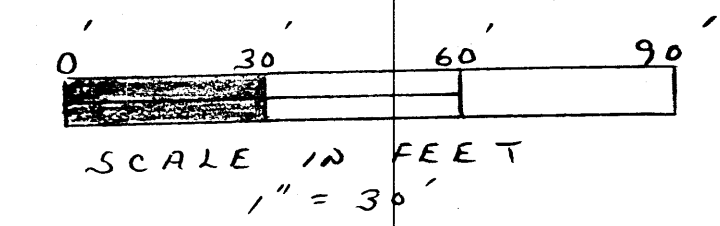

Dana Snouffer, P.S.
2272 E. Norlysville Rd.
Zanesville, Ohio 43756

OFFICE OF THE
NOTARY PUBLIC
MAY 10, 1999

62-01-02-03
68 AUDUBON DR.

- DENOTES
- - 4 3/4" ROUND CONCRETE MONUMENT FOUND
 - ◎ - IRON PIPE FOUND - FLARED ON TOP
 - - IRON PIN FOUND - PLATE WELDED ON TOP
 - - 5/8" REBAR PIN SET WITH A PLASTIC I.D. CAP STAMPED D.A. SNOUFFER - RLS # 7543

PERTINENT PLAT
BEECHWOOD PARK ADDITION TO THE
CITY OF ZANESVILLE, OHIO
SHOWN IN PLAT BOOK 2, PAGES 99 & 100
IN THE MUSKINGUM COUNTY
RECORDER'S OFFICE.

SURVEY FOR JOHN SMITH		
SCALE: 1" = 30'	APPROVED BY:	DRAWN BY: D.A.S.
DATE: 5-10-99		REVISED
BEECHWOOD PARK ADDITION TO THE		DRAWING NUMBER
CITY OF ZANESVILLE, OHIO		