

66-01-05-16-000A

SITUATED IN


The State of Ohio, County of Muskingum,
Township of Union, and being part of the
SE 1/4 of Section 5, T1, R5.

BASIS OF BEARING

Bearings are based on State Plane Grid Coordinates,
NAD83, Ohio South, per GPS Observation.

REFERENCES

* As Noted on Plat
www.muskingumcountyauditor.org
www.mceo.org
<http://recorder.muskingumcounty.org>

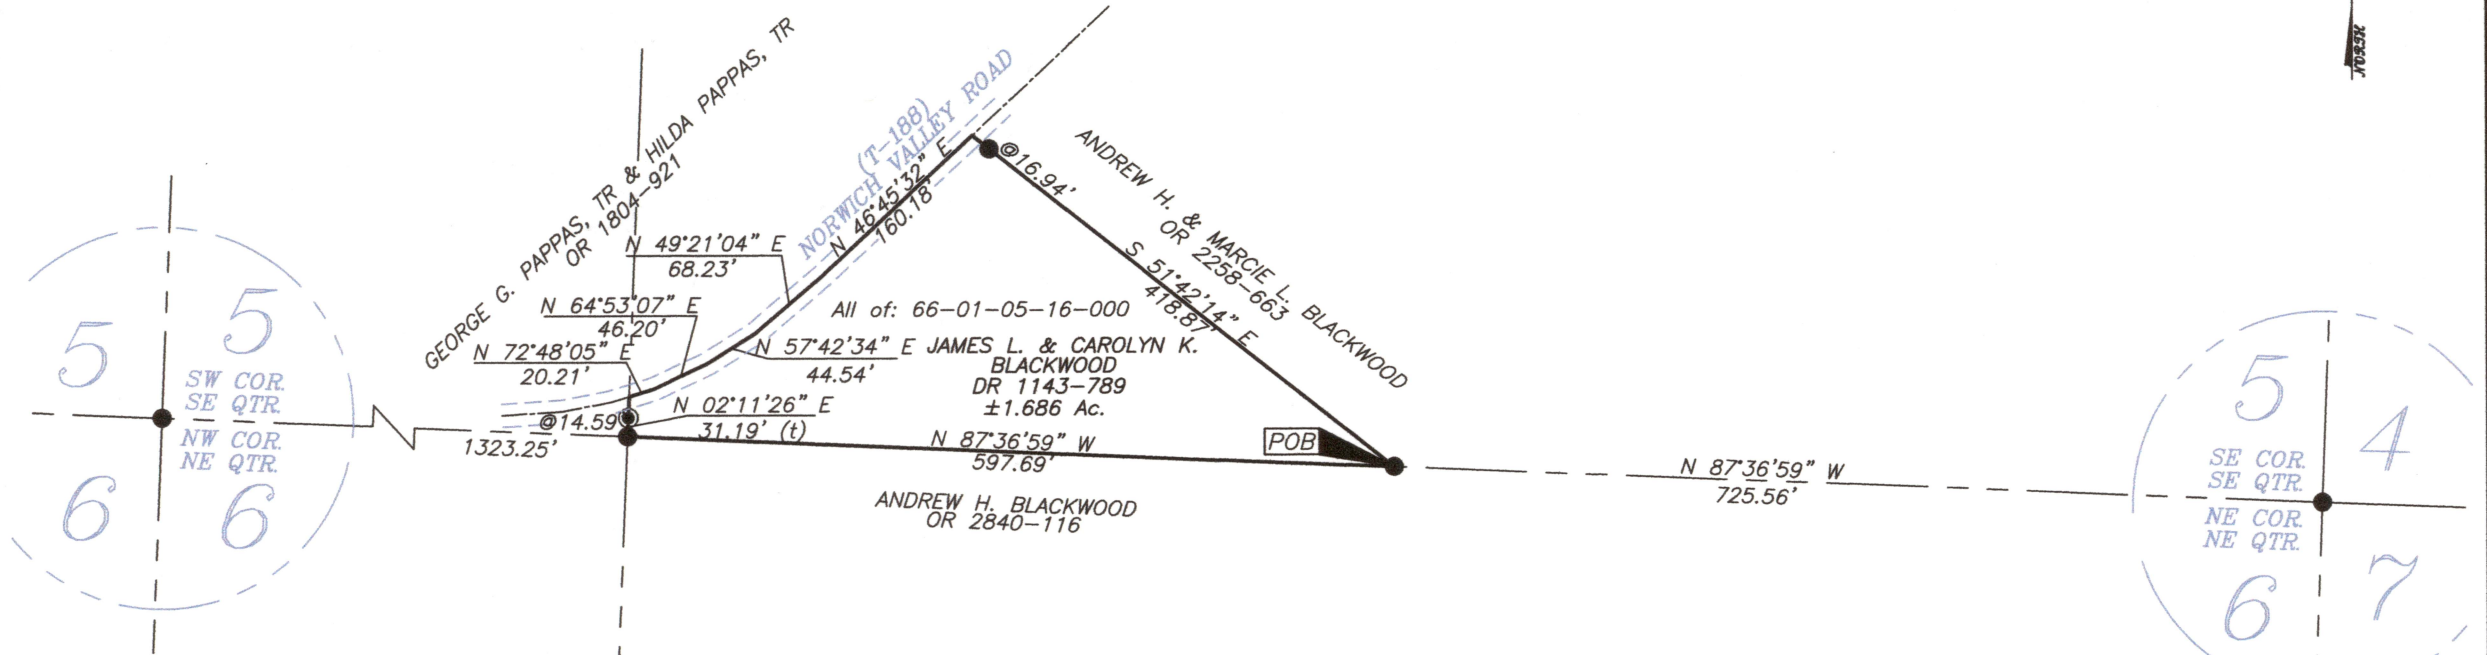


LEGEND

- Iron Pin Set (8517)
- Iron Pin Found
- Pipe Found w/cap
- ☒ Stone Found
- Property Hook

DESCRIPTION
APPROVED

By: *[Signature]*

GRAPHIC SCALE

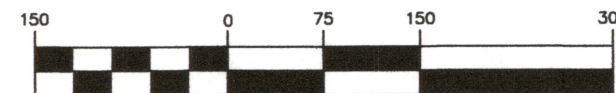

(IN FEET)

1 inch = 150 ft.

OFFICE COPY
NOT RECORDABLE

Brian Kelly McPeck
Reg. Surveyor No. 8517

12/10/19
Date

This plat was prepared by McPeck Land Surveying, LLC
in accordance with Chapter 4733-37 of the Administrative Code,
and is intended to be used for the legal transfer of the property
described and does not intend to describe all or any easements of
record, nor encroachments unless otherwise intended.

**MCPEEK
LAND
SURVEYING** LLC
www.mcpeeklandsurveying.com
email: brian@mcpeeklandsurveying.com
340 Robin Hood Ln., * Zanesville, Oh 43701 * 740.704.6073