


66-01-06-10-001 C

The State of Ohio, County of Muskingum  
Township of Union, and being a part  
of the SW Qtr. of Sec. 6, T1, R5.

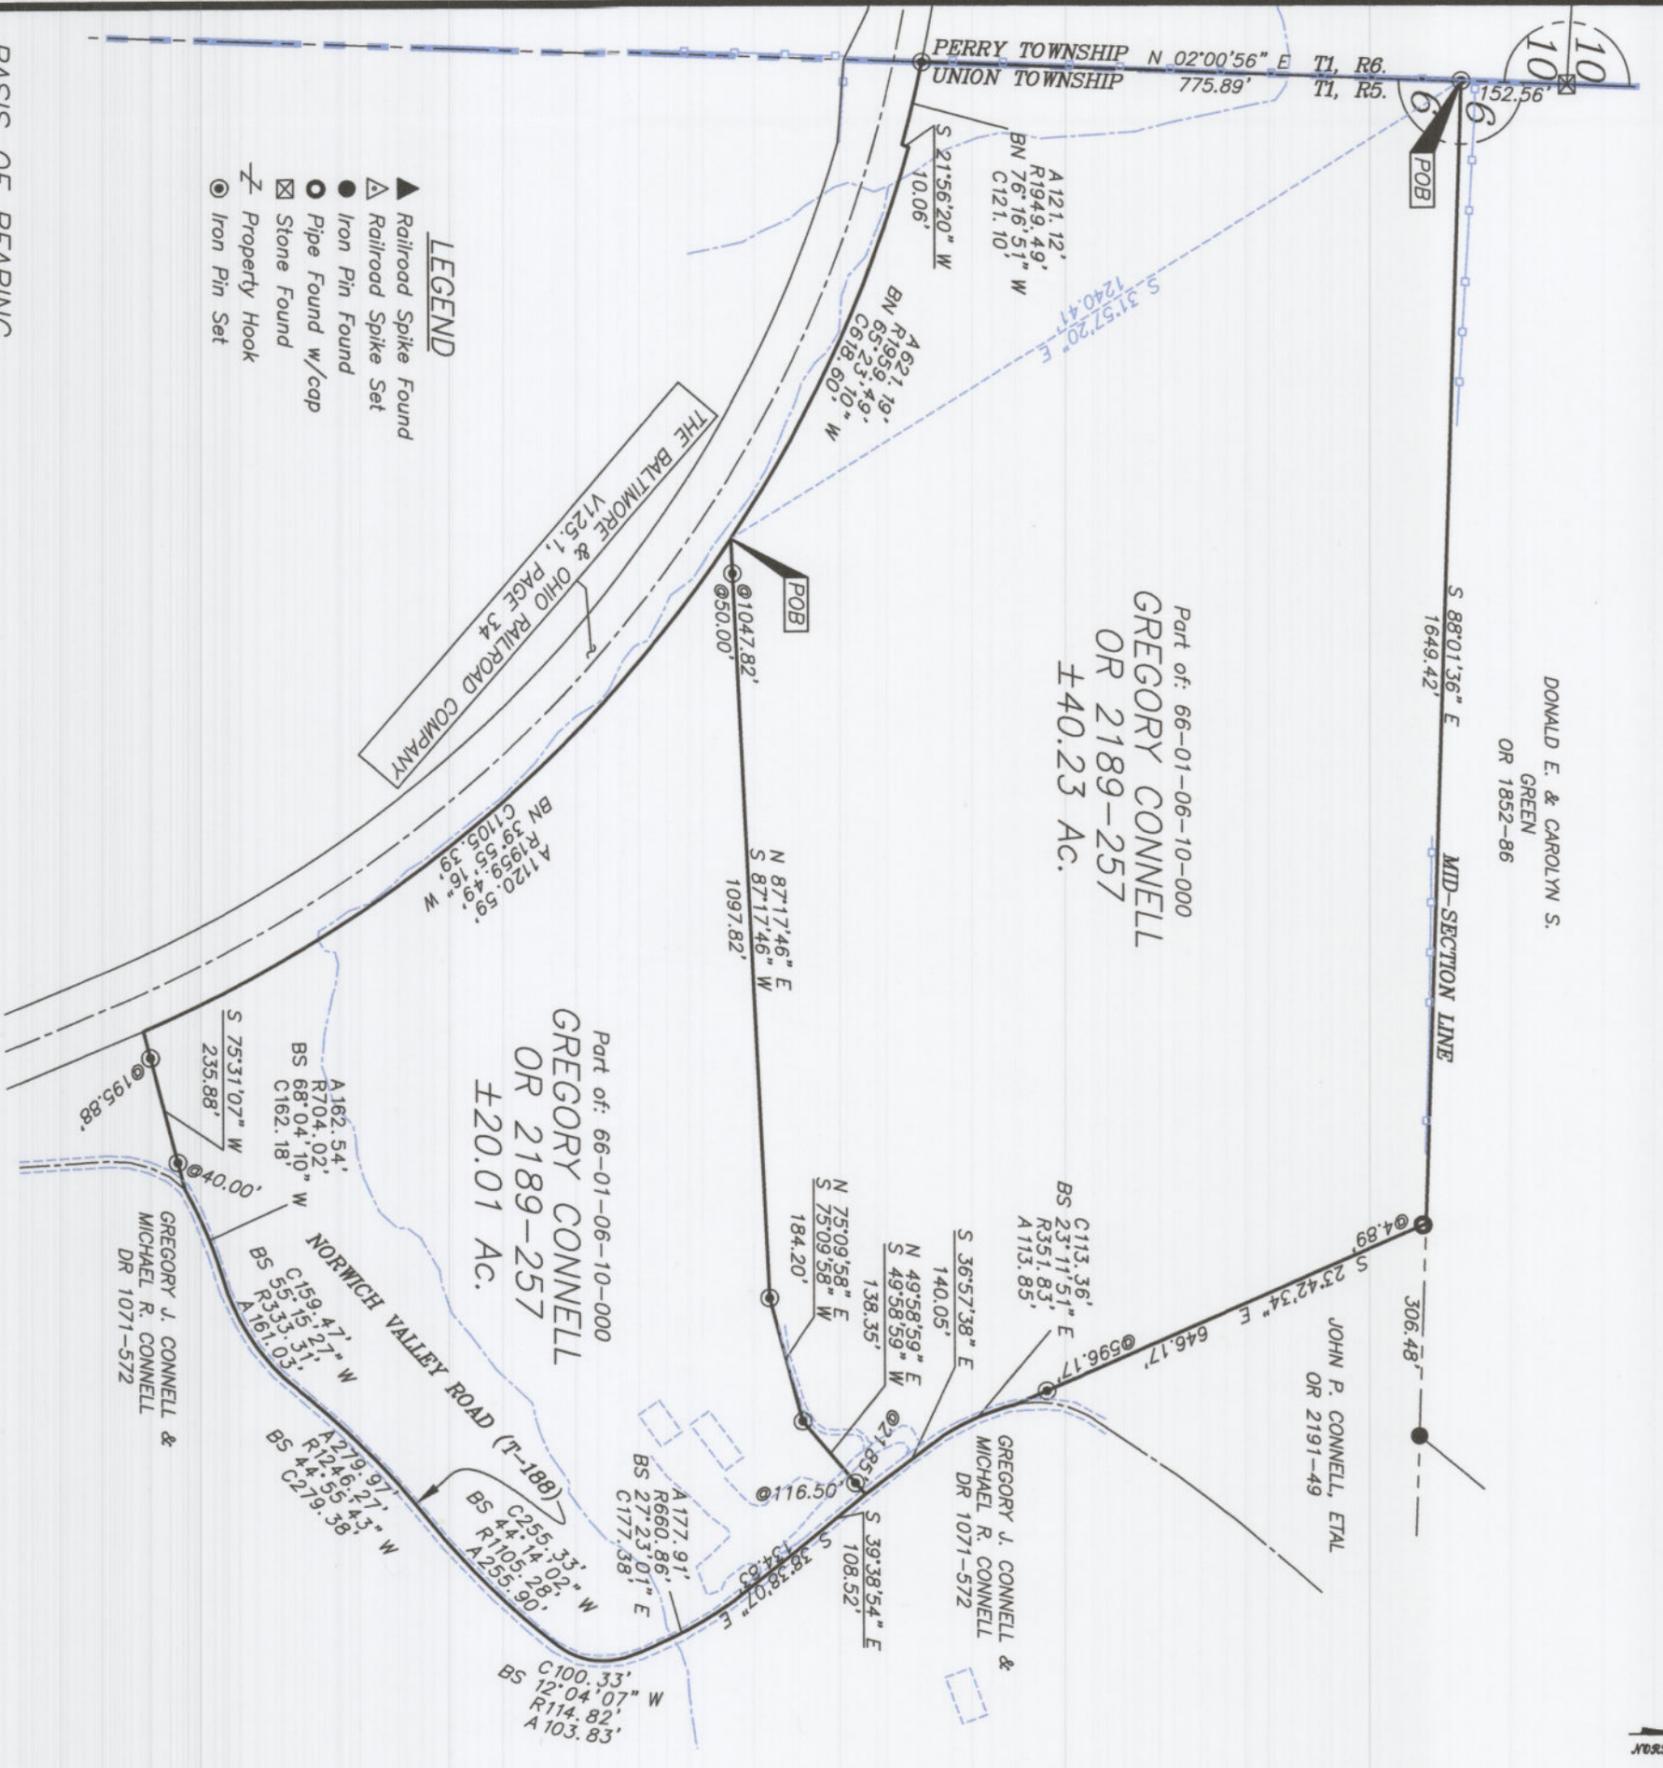

DONALD E. & CAROLYN S.  
GREEN  
OR 1852-86

JOHN P. CONNELL, ETAL  
OR 2191-49

Part of: 66-01-06-10-000  
GREGORY CONNELL  
OR 2189-257  
±40.23 AC.

Part of: 66-01-06-10-000  
GREGORY CONNELL  
OR 2189-257  
±20.01 AC.

**LEGEND**

- ▲ Railroad Spike Found
- △ Railroad Spike Set
- Iron Pin Found
- Pipe Found w/cap
- ⊠ Stone Found
- ⊟ Property Hook
- ⊙ Iron Pin Set

**BASIS OF BEARING**  
Bearings are based on State Plane Grid Coordinates,  
NAD83, Ohio South, per GPS Observation.

**REFERENCES**


- \* As Noted on Plat
- www.muskingumcountyauditor.org
- www.mceo.org
- http://recorder.muskingumcounty.org
- Previous Surveys by:  
McPeck 2020

**DESCRIPTION**  
**APPROVED**  
By: *[Signature]*



**OFFICE COPY NOT RECORDABLE**  
Brian Kelly McPeck  
Reg. Surveyor No. 8517

This plat was prepared by McPeck Land Surveying, LLC  
in accordance with Chapter 4733-37 of the Administrative Code,  
and is intended to be used for the legal transfer of the property  
described and does not intend to describe all or any easements of  
record, nor encroachments unless otherwise intended.

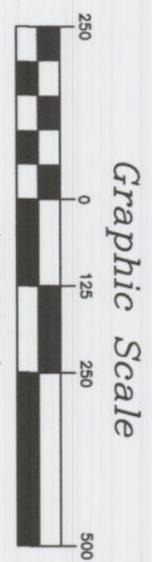

**MCPPECK LAND SURVEYING** LLC  
www.mcpecklandsurveying.com  
email: brian@mcpecklandsurveying.com  
340 Robin Hood Ln., Zanesville, Oh 43701 \* 740.704.6073