


SURVEY FOR LUMI-LITE CANDLE COMPANY

66-14-02-11-000 (ALL)

BEING THE PARCEL CONVEYED TO LUMI-LITE CANDLE COMPANY IN DEED VOLUME 1018, PAGE 467 OF THE MUSKINGUM COUNTY DEED RECORDS. SITUATED IN AND BEING A PART OF LOT 4 OF THE TOWN OF NORWICH (PLAT BOOK A-0, PAGE 112) IN THE SOUTHWEST QUARTER AND NORTHWEST QUARTER OF SECTION 7, TOWNSHIP 1, RANGE 5, OF THE UNITED STATES MILITARY LANDS, VILLAGE OF NORWICH, UNION TOWNSHIP, MUSKINGUM COUNTY, OHIO.

BEARINGS ARE BASED ON OHIO STATE PLANE COORDINATE SYSTEM 1983(2011), OHIO SOUTH ZONE, GRID, DERIVED FROM A GPS OBSERVATION.

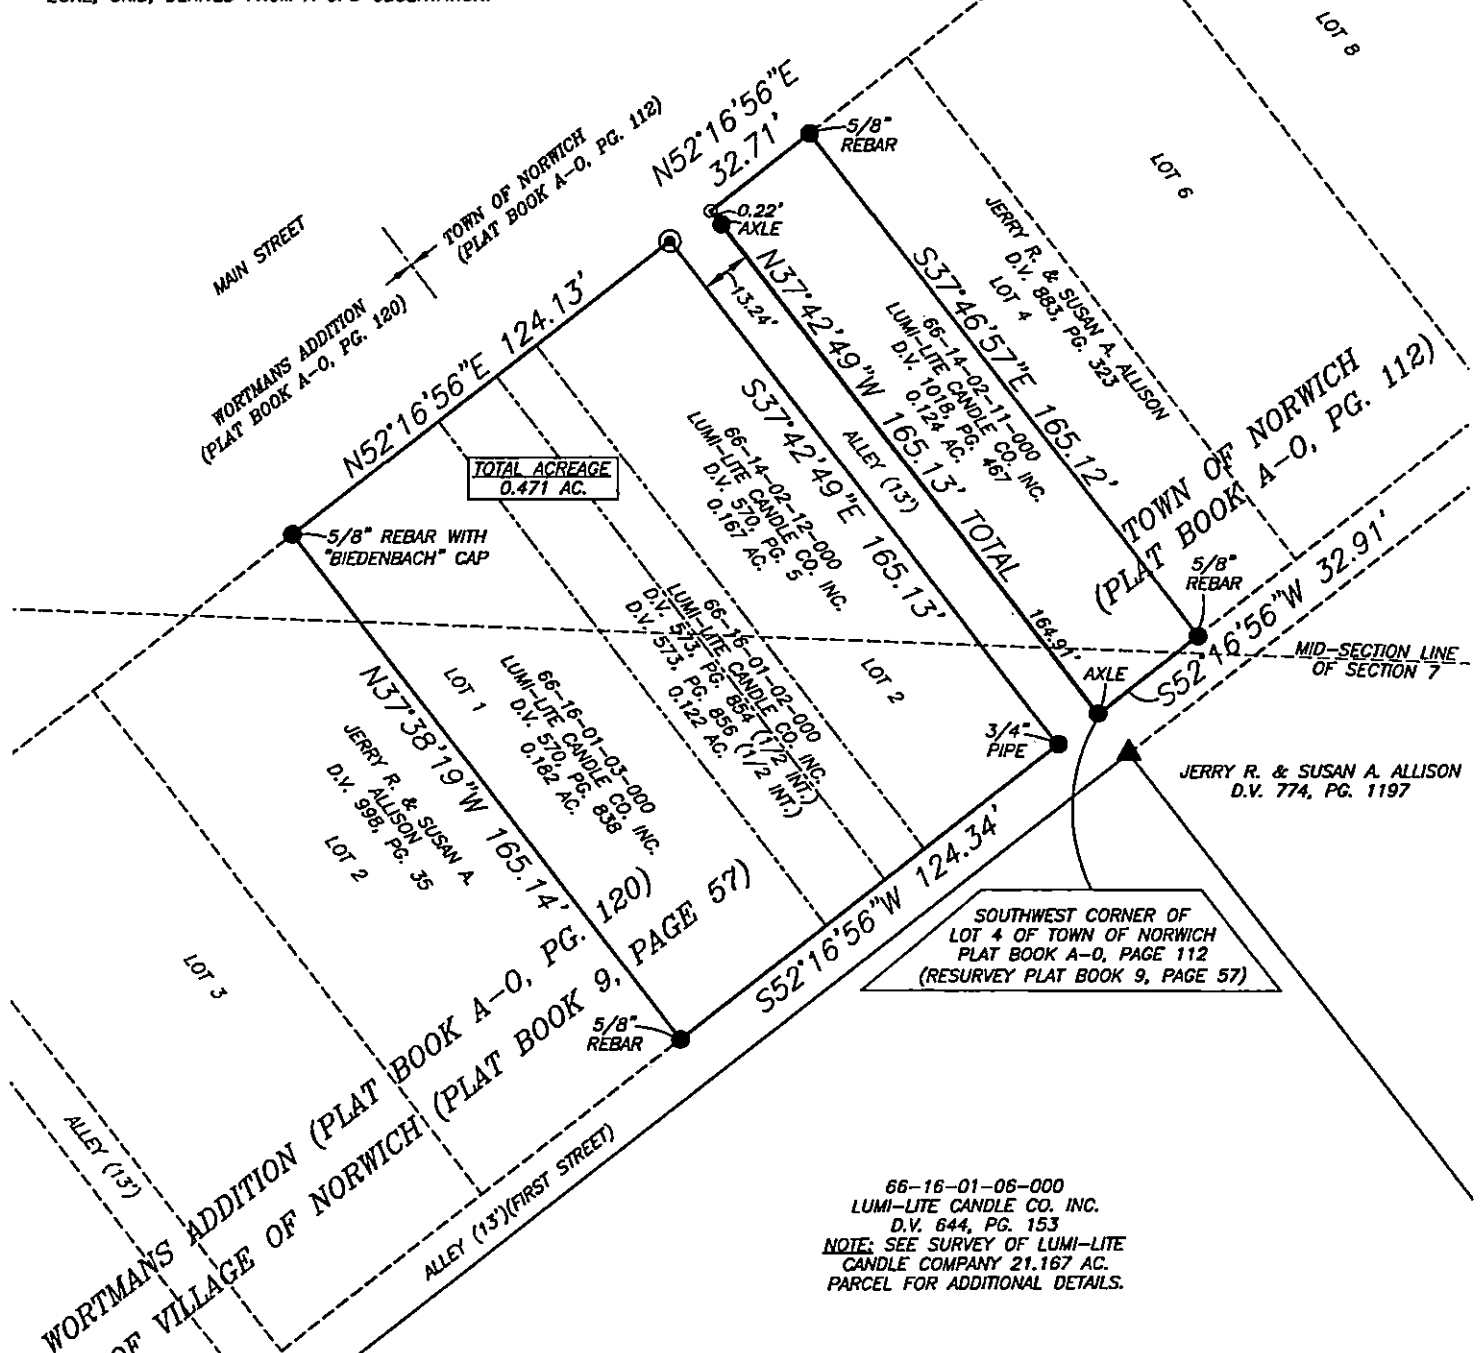

66-16-01-06-000
LUMI-LITE CANDLE CO. INC.
D.V. 644, PG. 153
NOTE: SEE SURVEY OF LUMI-LITE
CANDLE COMPANY 21.167 AC.
PARCEL FOR ADDITIONAL DETAILS.

DESCRIPTION
APPROVED

By: *Jason Leachman*

RESEARCH


DEEDS AS SHOWN
PREVIOUS SURVEY OF A 15.977± AC. PARCEL
COMPLETED JUNE 4, 1993 BY W.J. BIEDENBACH PS5718
PREVIOUS SURVEY OF A 0.92 AC. PARCEL
COMPLETED OCT. 16, 1989 BY L.P. DINAN PS5451
PREVIOUS SURVEY OF A 2.49 AC. AND A 0.411 AC. PARCEL
COMPLETED MAY 20, 1969 BY L.P. DINAN PS5451
PREVIOUS SURVEY OF A 2.10 AC. PARCEL
COMPLETED AUG. 15, 1972 BY L.P. DINAN PS5451
PREVIOUS SURVEY OF A 4.0 AC. PARCEL
COMPLETED JUNE 5, 1975 BY L.P. DINAN PS5451
PREVIOUS SURVEY OF A 1.96 AC. AND A 3.09 AC. PARCEL
COMPLETED AUG. 9, 1973 BY J.R. MARSHALL PS5307
PLAT OF THE VILLAGE OF NORWICH - P.B. 9, PG. 57
PLAT OF WORTMANS ADDITION - P.B. A-0, PG. 120
PLAT NORWICH - P.B. A-0, PG. 112
MUSKINGUM COUNTY GIS

LEGEND


- EXISTING IRON PIN
- ⊙ IRON PIN SET (5/8" REBAR W/CAP)
- ▲ MAG NAIL SET
- ANGLE POINTS

SPLIT ACREAGE	
66-14-02-11-000 (ALL)	- 0.124 AC.
66-14-02-12-000 (ALL)	- 0.167 AC.
66-16-01-02-000 (ALL)	- 0.122 AC.
66-16-01-03-000 (ALL)	- 0.182 AC.

SCALE 1"=50'

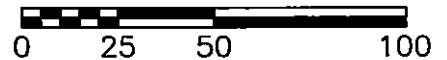

I, JASON LEACHMAN, HEREBY CERTIFY TO THE BEST OF MY KNOWLEDGE AND BELIEF THE ABOVE PLAT AND SURVEY TO BE CORRECT AS PREPARED BY ME THIS 11th DAY OF OCTOBER, 2021. MY FIELD SURVEY COMPLETED THE 11th DAY OF OCTOBER, 2021.

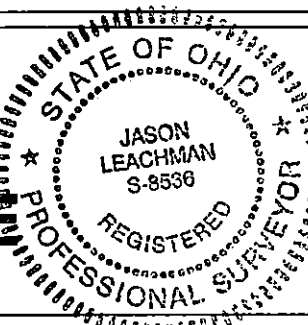

NOT RECORDABLE
JASON LEACHMAN
PROFESSIONAL SURVEYOR #8536

THIS PROPERTY IS SUBJECT TO ALL APPLICABLE EASEMENTS, RIGHT OF WAYS, OR RESTRICTIONS, WHETHER RECORDED OR IMPLIED. THIS PLAT, PREPARED IN ACCORDANCE WITH CHAPTER 4733-37 OF THE ADMINISTRATIVE CODE, IS INTENDED FOR THE LEGAL TRANSFER OF THE PROPERTY SHOWN AND DOES NOT INTEND TO SHOW ANY OR ALL OF THE EASEMENTS, RIGHT OF WAYS, RESTRICTIONS OR ENCROACHMENTS UNLESS OTHERWISE INDICATED.

BASELINE SURVEYING, INC.

3010 EAST PIKE, ZANESVILLE, OHIO 43701
phone: 740-453-4850, email: BEI@rohio.com, www.BaselineSurveyinginc.com

DRAWN BY: JWL	DATE: 10-11-21	SCALE: 1"=50'
CHECKED BY: MDN	JOB NO: 6529	DRAWING NO: Z:\6529\6529.dwg