

SURVEY FOR JOHN & WENDY MATHENEY - WATER PUMP STATION SITE

STATE OF OHIO, MUSKINGUM COUNTY, UNION TOWNSHIP, PART OF THE
NORTHEAST QUARTER OF SECTION 7.

TOWNSHIP 1 NORTH, RANGE 5 WEST, UNITED STATES MILITARY LANDS


PART OF PARCEL #S:

66-15-03-02-002 ± 0.021 ACRES

66-15-03-02-005 ± 0.112 ACRES

TOTAL ± 0.133 ACRES

SOUTHWEST CORNER OF
LOT 87 IN THE VILLAGE
OF NORWICH
PLAT BOOK A-D, PG. 112

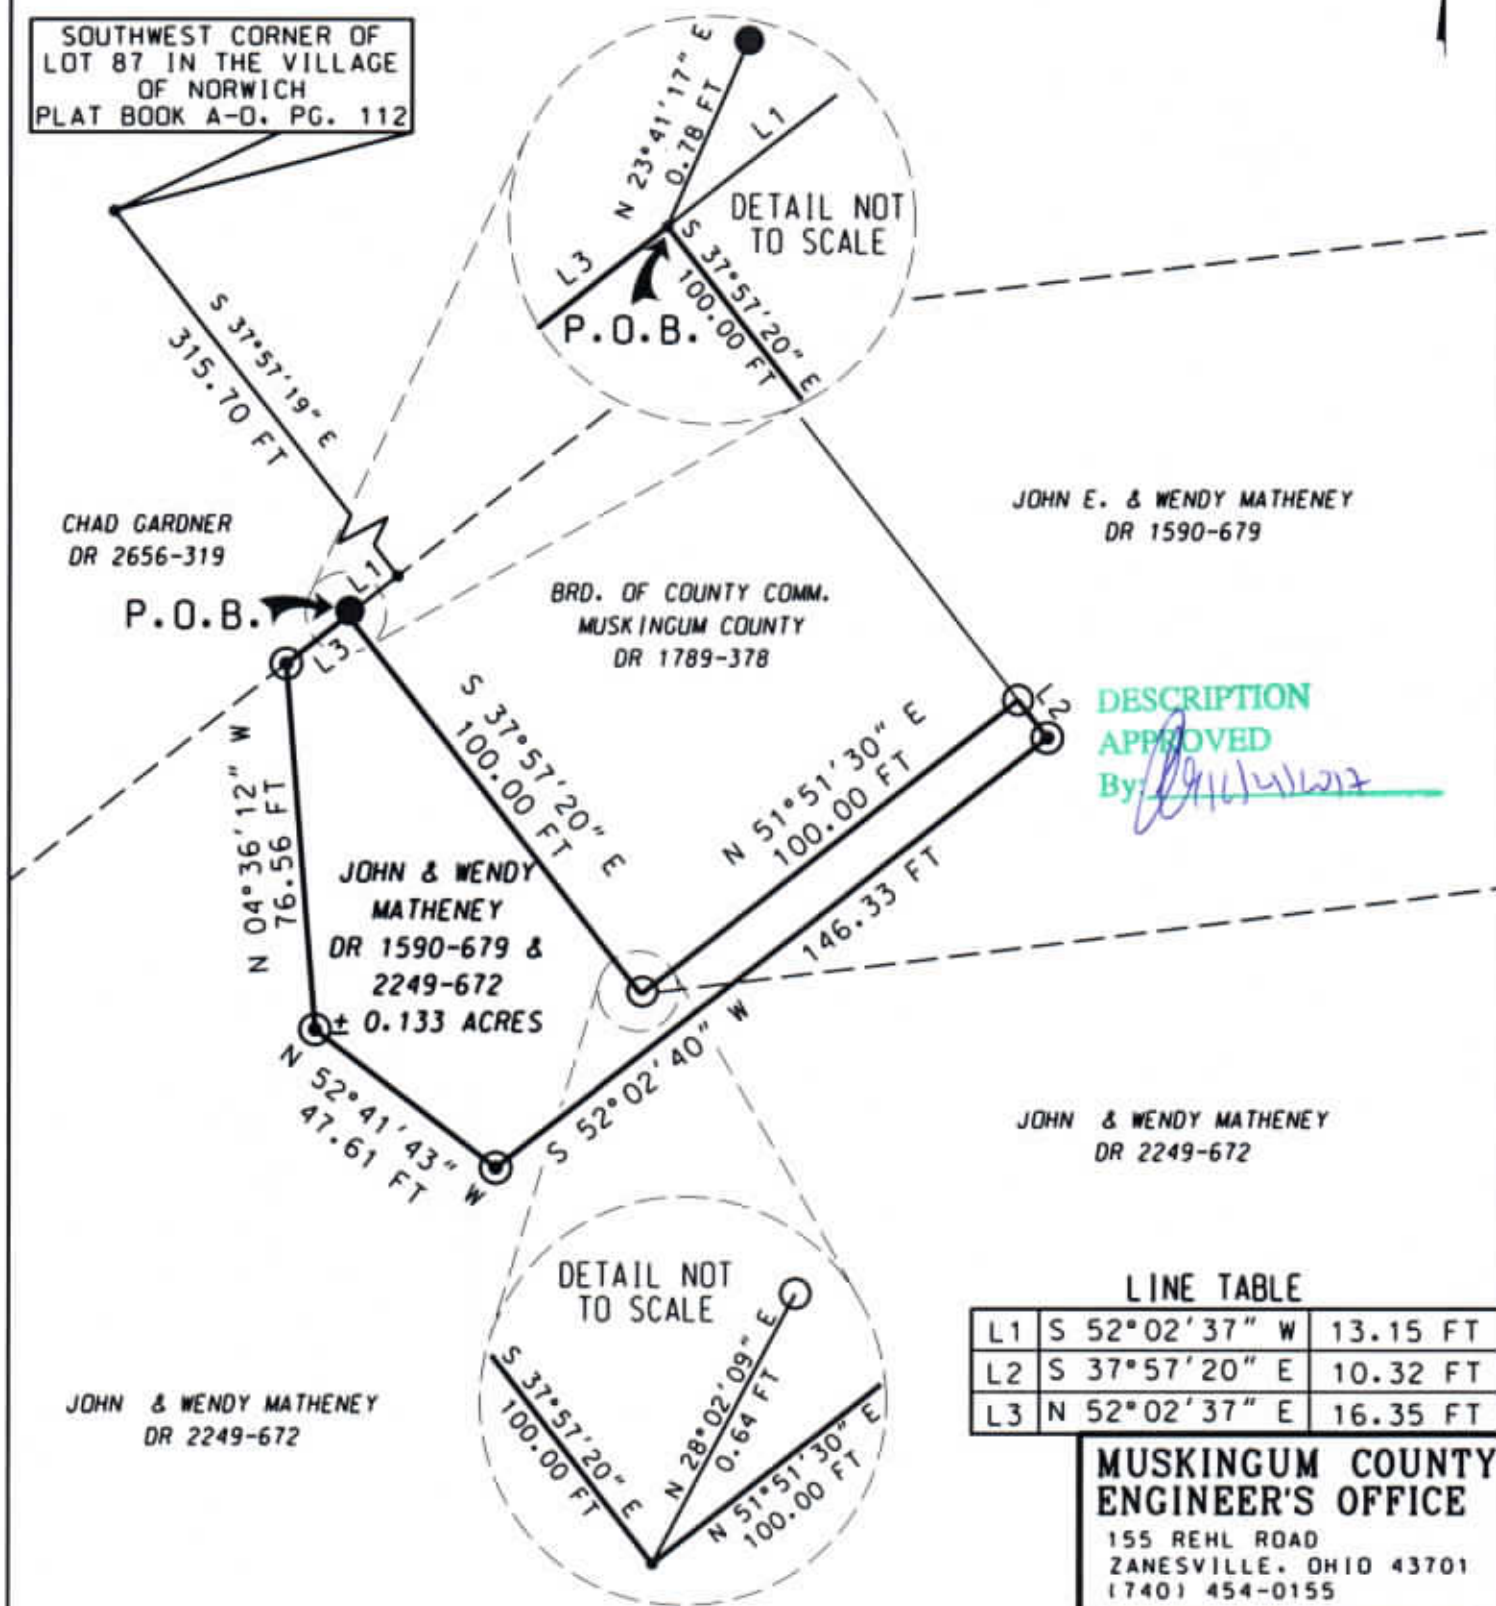

DESCRIPTION
APPROVED

By: *[Signature]*

LINE TABLE		
L1	S 52° 02' 37\"	13.15 FT
L2	S 37° 57' 20\"	10.32 FT
L3	N 52° 02' 37\"	16.35 FT

MUSKINGUM COUNTY ENGINEER'S OFFICE


155 REHL ROAD
ZANESVILLE, OHIO 43701
(740) 454-0155

I HEREBY CERTIFY THIS PLAT
TO BE CORRECT, AS SURVEYED
IN NOVEMBER 2017.



OFFICE COPY
NOT RECORDABLE
DENIS P. SWIERZ
PS# 8062

DATE 11/20/17

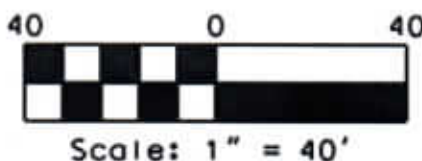

LEGEND

- IRON PIN SET 5/8\"
- IRON PIN FOUND
- IRON PIPE FOUND
- POINT

PERTINENT DOCUMENTS AND SURVEYS USED:
1. DEED REFERENCES SHOWN
2. TAX MAPS
3. SURVEY RECORDS FOUND IN THE
MUSKINGUM COUNTY ENGINEERS OFFICE,
ZANESVILLE, OHIO

BASIS OF BEARING:

BEARINGS SHOWN HEREON ARE BASED ON
NAD83 (2011), OHIO SOUTH ZONE, STATE
PLANE COORDINATES, AS PER GPS
OBSERVATIONS FROM NGS
MONUMENT 23 101A.