

*This property is  
the name of  
Barbara McCale  
826-4982*

66-20-0239


being a part of the Northwest quarter of Section 2, Township 1, Range 5, Union Township, Muskingum County, Ohio and being further described as follows:

Commencing at a point at the Northwest Corner of Section 2; thence South 00 degrees 22 minutes 58 seconds West 393.38 feet to a point in the center of Township Road number 187, said point being the place of beginning of this tract; thence South 60 degrees 00 minutes 32 seconds East 175.61 feet to a point in the center of Township Road number 187; thence South 86 degrees 27 minutes 32 seconds East 176.00 feet to a point marked by an iron pin, said point being the Southeast Corner of a 5.49 more or less acre tract owned by Gerald Herdy as recorded in Deed Book Volume 518 at page 710 of the Muskingum County Deed Records, said point also being North 32 degrees 33 minutes 10 seconds East 44.53 feet from an iron pin; thence South 28 degrees 01 minute 46 seconds East 49.17 feet to a point in the center of Township Road number 187; thence South 12 degrees 02 minutes 22 seconds East 26.76 feet to a point in the center of Township Road number 187; thence South 22 degrees 52 minutes 49 seconds East 152.60 feet to a point in the center of Township Road number 187, said point being North 66 degrees 55 minutes 39 seconds East 22.66 feet from an iron pin; thence South 24 degrees 29 minutes 51 seconds East 59.43 feet to a point in the center of Township Road number 187; thence South 27 degrees 26 minutes 49 seconds East 65.77 feet to a point in the center of Township Road number 187; thence South 38 degrees 02 minutes 34 seconds East 118.61 feet to a point in the center of Township Road number 187; thence South 51 degrees 15 minutes 27 seconds East 109.58 feet to a point in the center of Township Road number 187, said point being North 49 degrees 28 minutes 26 seconds East 15.60 feet from an iron pin; thence South 40 degrees 13 minutes 16 seconds East 92.35 feet to a point in the center of Township Road number 187; thence North 88 degrees 54 minutes 32 seconds West 877.61 feet to a point marked by an iron pin, passing a point marked by an iron pin at 25.00 feet; thence North 00 degrees 22 minutes 58 seconds East 708.02 to the place of beginning, passing a point marked by an iron pin at 658.02 feet.

Containing 8.634 more or less acres, subject to all legal road right-of-ways.

I hereby certify the above description and plat to be correct as prepared by me, this 27th day of November 1978.

**OFFICE COPY  
NOT RECORDABLE**  
W. J. BIEDENBACH  
REG. SURVEYOR #5718

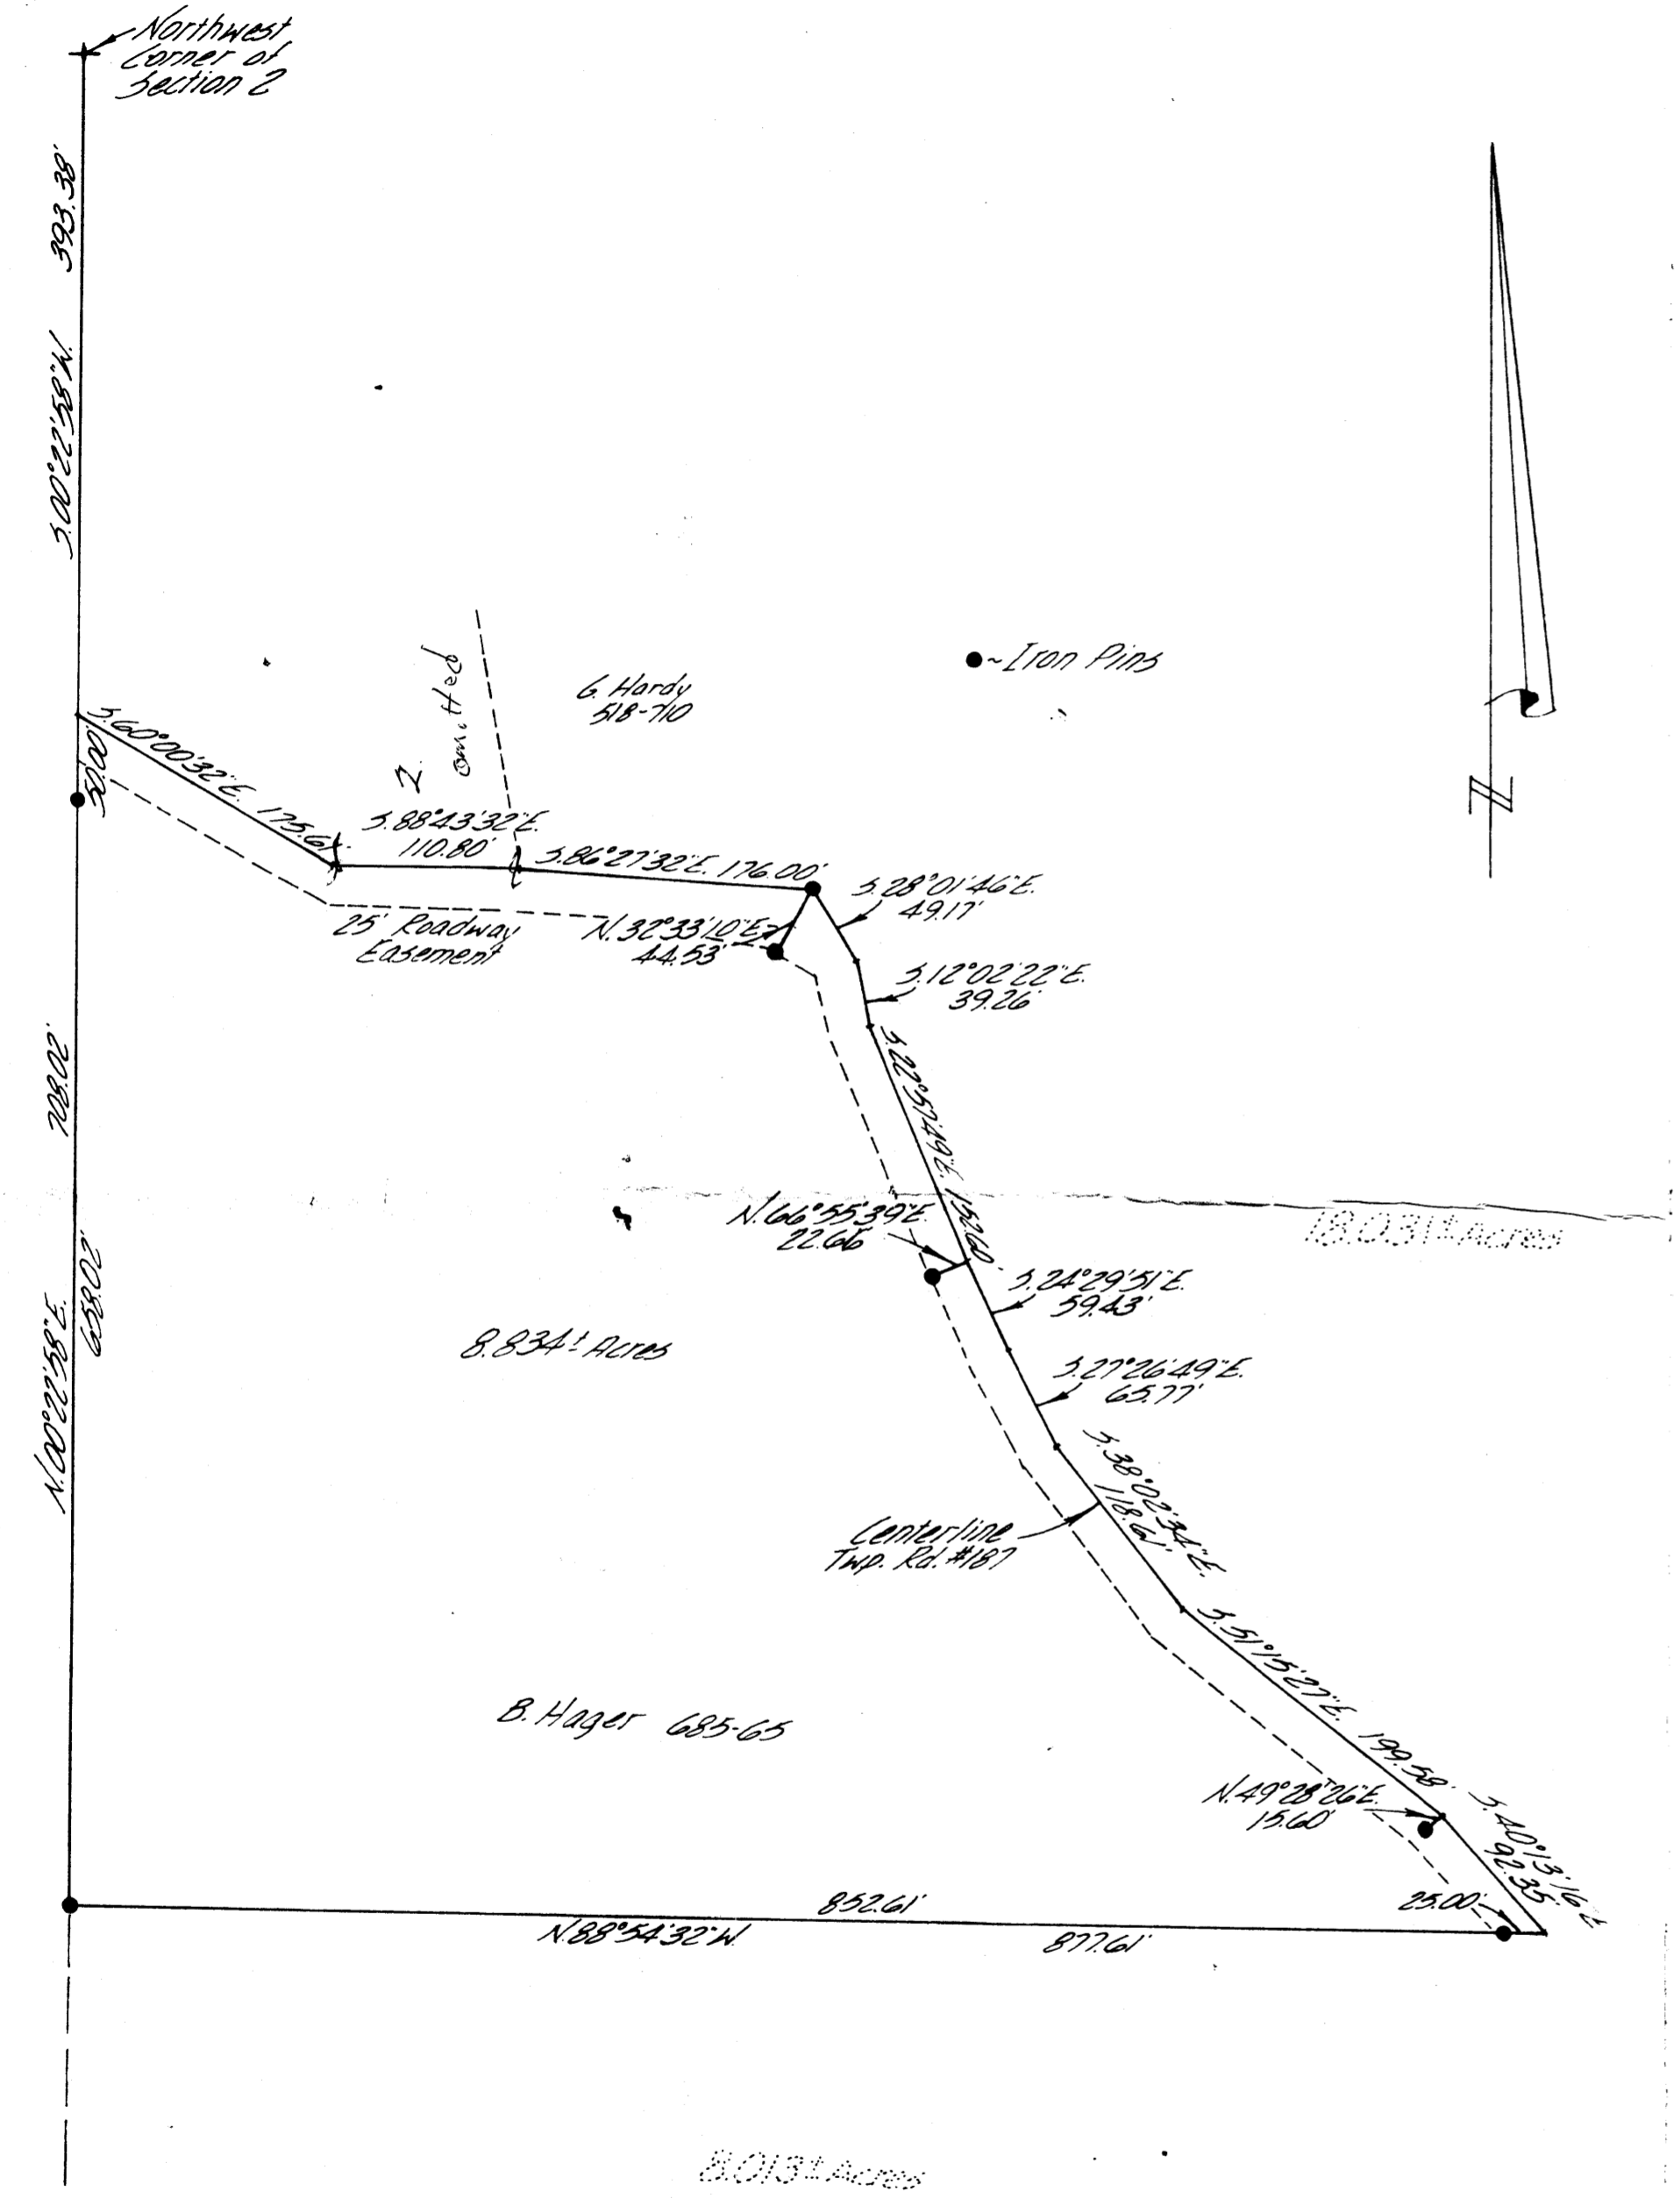

W. J. BIEDENBACH & ASSOC. Surveying & Mapping 3120 Lisa Ln., Zanesville, Ohio 43701 (614) 453-4850	
Drawn by: <i>MD</i>	Date: 11-27-78
Scale: 1"=100'	Checked by: <i>MD</i>
Job No. 465-10-78	B. Hauger