


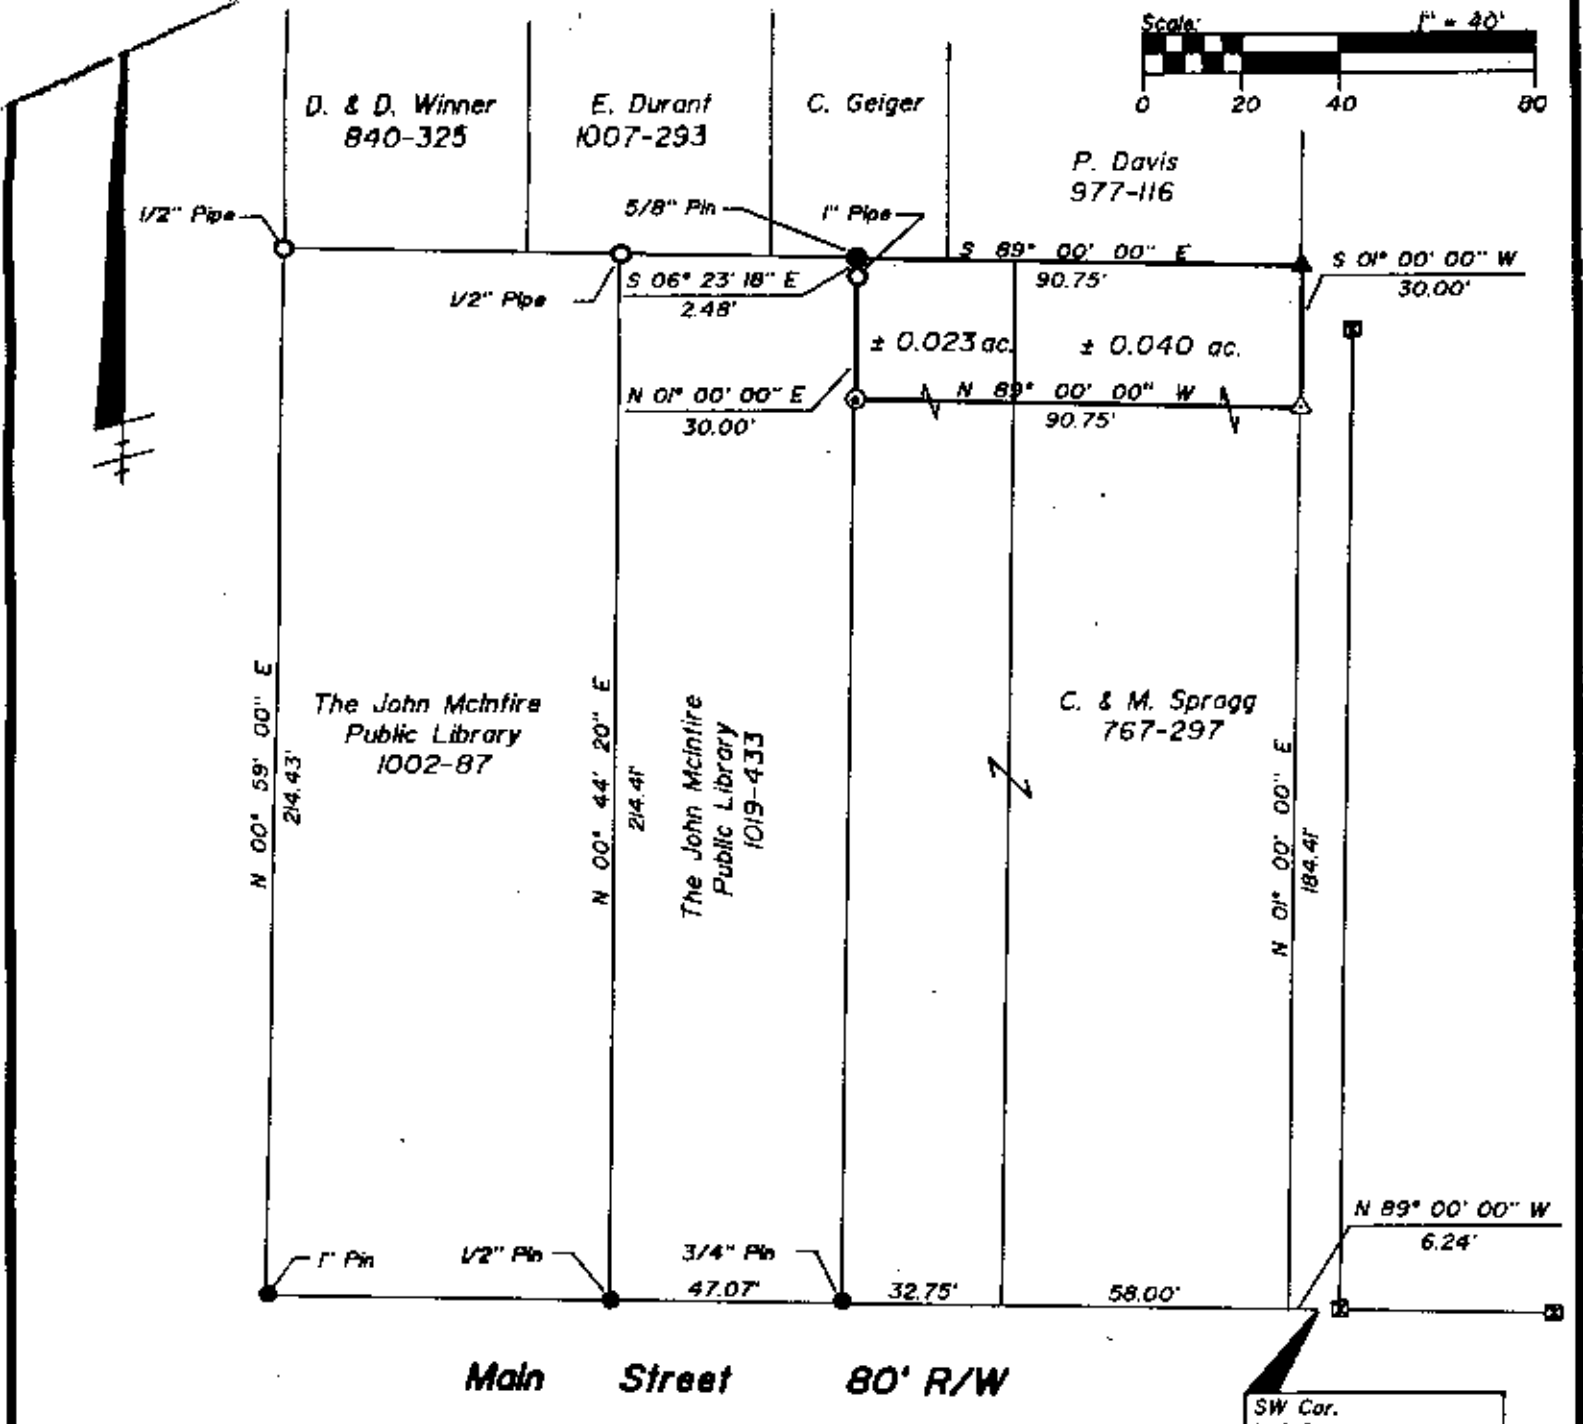

SITUATED IN AND BEING A PART OF

Southwest Quarter, Section 1, T-1-N, R-5-W, Village of New Concord, Union Township, Muskingum County, Ohio.

BASIS OF BEARINGS

Bearings are based on those given in Deed Record 1002, Pg. 87.

PARCEL NO.

Part of: 67-66-27-04-20-000 (± 0.040 ac.)
67-66-27-04-21-000 (± 0.023 ac.)

LEGEND

- ⊙ Iron Pin Set, 5/8" rebar
- Iron Pipe Found
- Iron Pin Found
- ⊠ Axle Found
- △ Railroad Spike Set
- ▲ Railroad Spike Found

REFERENCES

- DR-1, Pg. 256
- DR 16, Pg. 3
- DR 299-263
- DR 332-227
- DR 767-297
- DR 872-343
- DR 840-325
- DR 1002-87
- DR 1007-293
- DR 1019-433

**OFFICE COPY
NOT RECORDED**

Timothy H. Linn
Reg. Surveyor No. 7113

2/15/90
Date



DESCRIPTION APPROVED
FOR AUDITOR'S TRANSFER

BY J. L. Nambh
2-26-90



Linn Engineering, Inc.
Civil Engineering Consultants
P.O. Box 2671 Zanesville, Ohio 43702-2671

614-452-7434