


PERTINENT DOCUMENTS

TAX MAP
DEEDS
SURVEYS

JENELLE KNICELY
0989 / 0330

0' 30' 60' 120'
SCALE: 1" = 60'

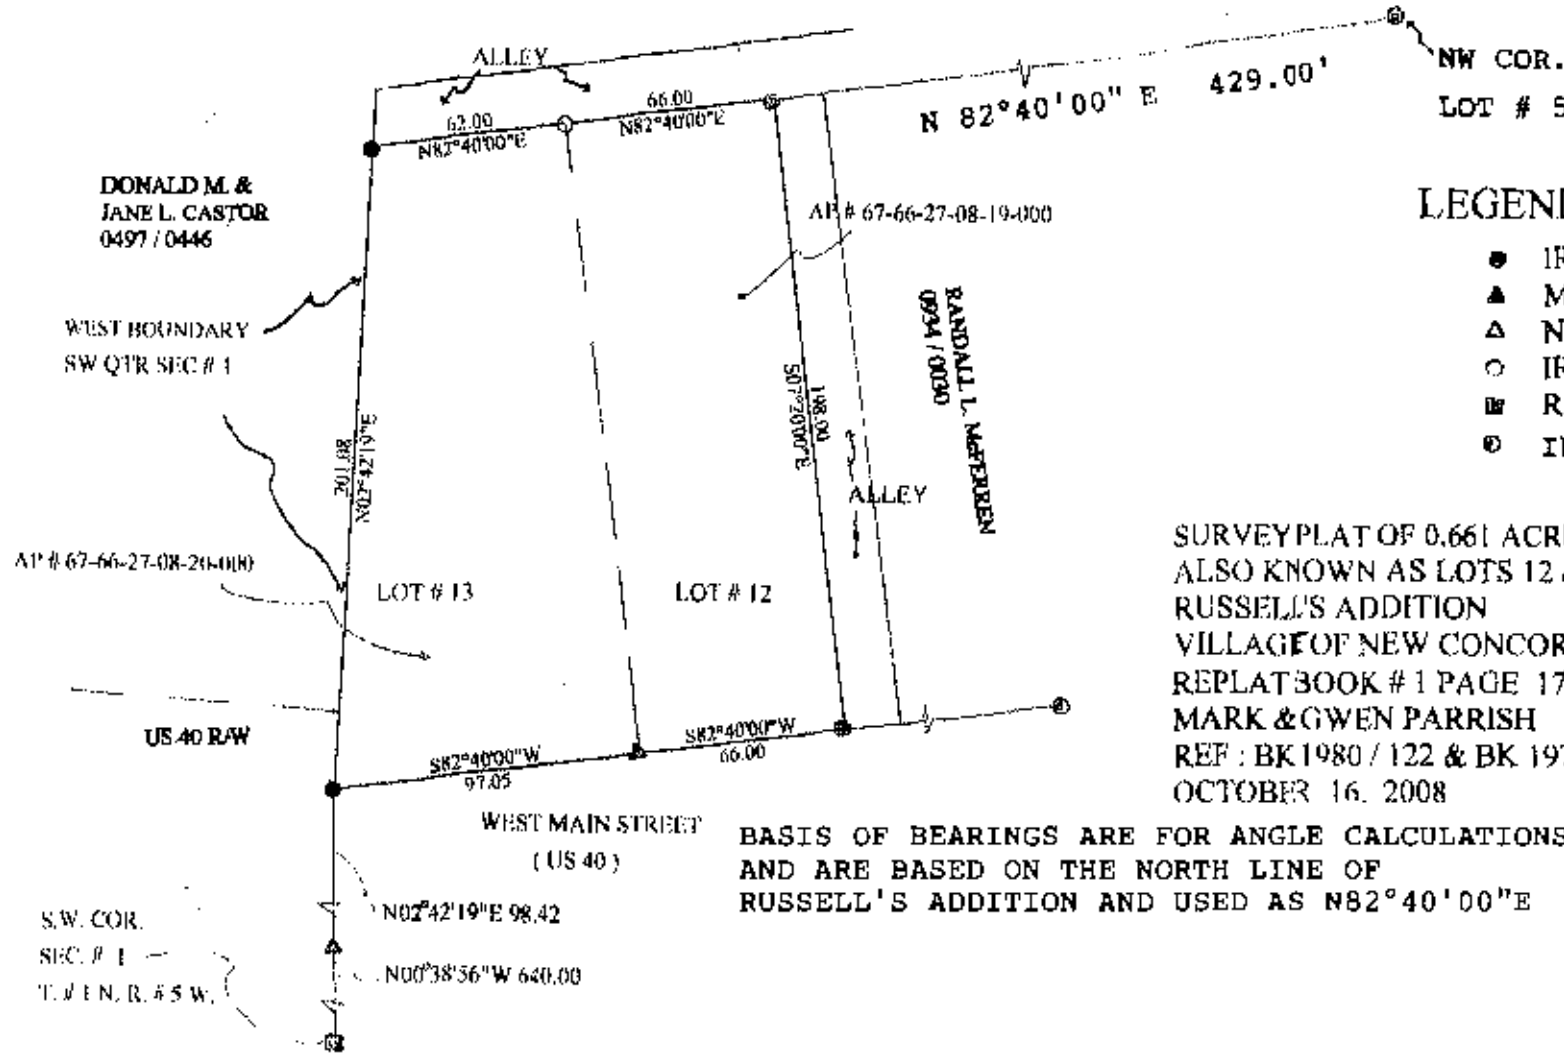

LEGEND !

- IRON PIN SET
- ▲ MAG. NAIL SET
- △ NAIL FOUND
- IRON PIPE FOUND
- RAILROAD SPIKE FOUND
- ⊙ IRON PIN FOUND

DESCRIPTION
APPROVED

By: *[Signature]* 11/10/08

SURVEY PLAT OF 0.661 ACRES ±
ALSO KNOWN AS LOTS 12 & 13
RUSSELL'S ADDITION
VILLAGE OF NEW CONCORD
RE PLAT BOOK # 1 PAGE 176-177
MARK & GWEN PARRISH
REF: BK 1980 / 122 & BK 1972 / 442
OCTOBER 16, 2008

BASIS OF BEARINGS ARE FOR ANGLE CALCULATIONS
AND ARE BASED ON THE NORTH LINE OF
RUSSELL'S ADDITION AND USED AS N82°40'00"E



OFFICE COPY
[Signature]
NOT RECORDED
SURVEYED BY
GARY D. SALING
REGISTERED SURVEYOR
5-7192