


Legend

- ⊙ Concrete Monument Found
- 5/8" Coped Rebar Set
- 3/4" Iron Pipe Found

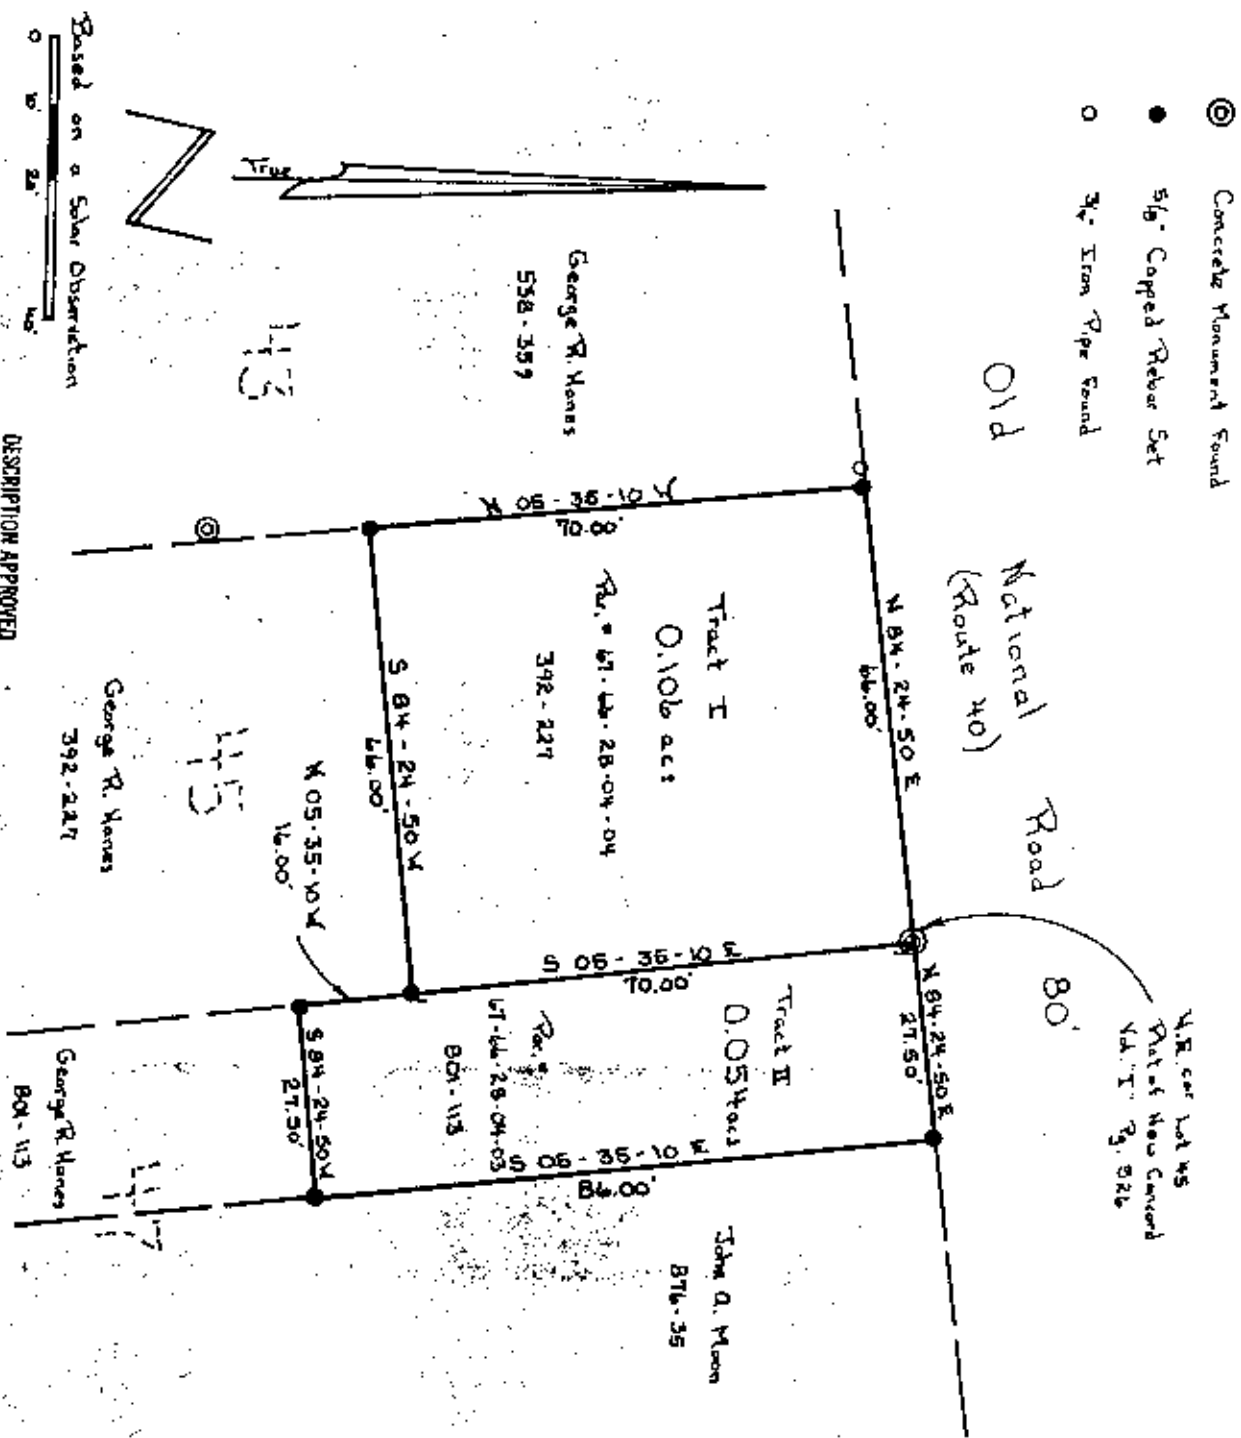

DESCRIPTION APPROVED FOR AUDITOR'S TRANSFER

BY *[Signature]* 6-18-90

George R. Hanes 392-227

George R. Hanes 801-113

John Q. Mason 876-35

Survey Plat of 0.160 acs
 George R. Hanes
 S.E. Qtr. Sec 1 Twp 14 N. Rg 5 W.
 Union Twp. Muskingum Co. Oh.
 Pt. Lots 45 & 47
 David Finleys Plat of New Concord
 Volume 'I' P. 526
 Ref: Deed Volume 392 P. 227
 801-113

Scale 1" = 20' June 11, 1990

30-90-318

Survey Office
NOT RECORDED
[Signature]
 Steven S. Gardner
 Registered
 Ohio - L.P.S.