



SURVEYING &amp; MAPPING

# L. Peter Dinan & Associates

27 South Sixth Street

P. O. Box 85, Zanesville, Ohio 43701

66-50-14-16  
195 SUNDALE RD

## Description For Conveyance Thurman Taylor

Situated in the State of Ohio, County of Muskingum, Township of Union.

Being a part of the Northwest Quarter of Section 14, Township 1, Range 5 bounded and described as follows:

Beginning at an iron pin located 79.66 feet right of Station 1+17.82 of a survey made by the State Highway Department and recorded in Plat Book 15, Page 100 of County Road #105 (Now Sundale Road); thence along the right of way line of said road south 43 degrees 24 minutes 26 seconds west 213.22 feet to an iron pin; thence north 48 degrees 30 minutes 35 seconds west 127.54 feet to an iron pin found on the southerly right of way line of the B. & O. Railroad; thence along the Railroad Right of Way Line north 40 degrees 59 minutes 07 seconds east 239.67 feet to an iron pin found; thence south 37 degrees 31 minutes 12 seconds east 139.34 feet to the place of beginning, containing sixty-nine hundredths (0.69) of an acre more or less.

Subject to the easements of Sundale Road.

This description written from a survey made by L. Peter Dinan, Registered Surveyor #5451, January 28, 1986.

66-66-50-14-16  
66-66-50-14-17

DESCRIPTION APPROVED  
FOR AUDITORS TRANSFER


BY ASLB

3-18-98

**OFFICE COPY  
NOT RECORDABLE**



L. PETER DINAN & ASSOCIATES  
27 SOUTH SIXTH STREET  
ZANESVILLE, OHIO

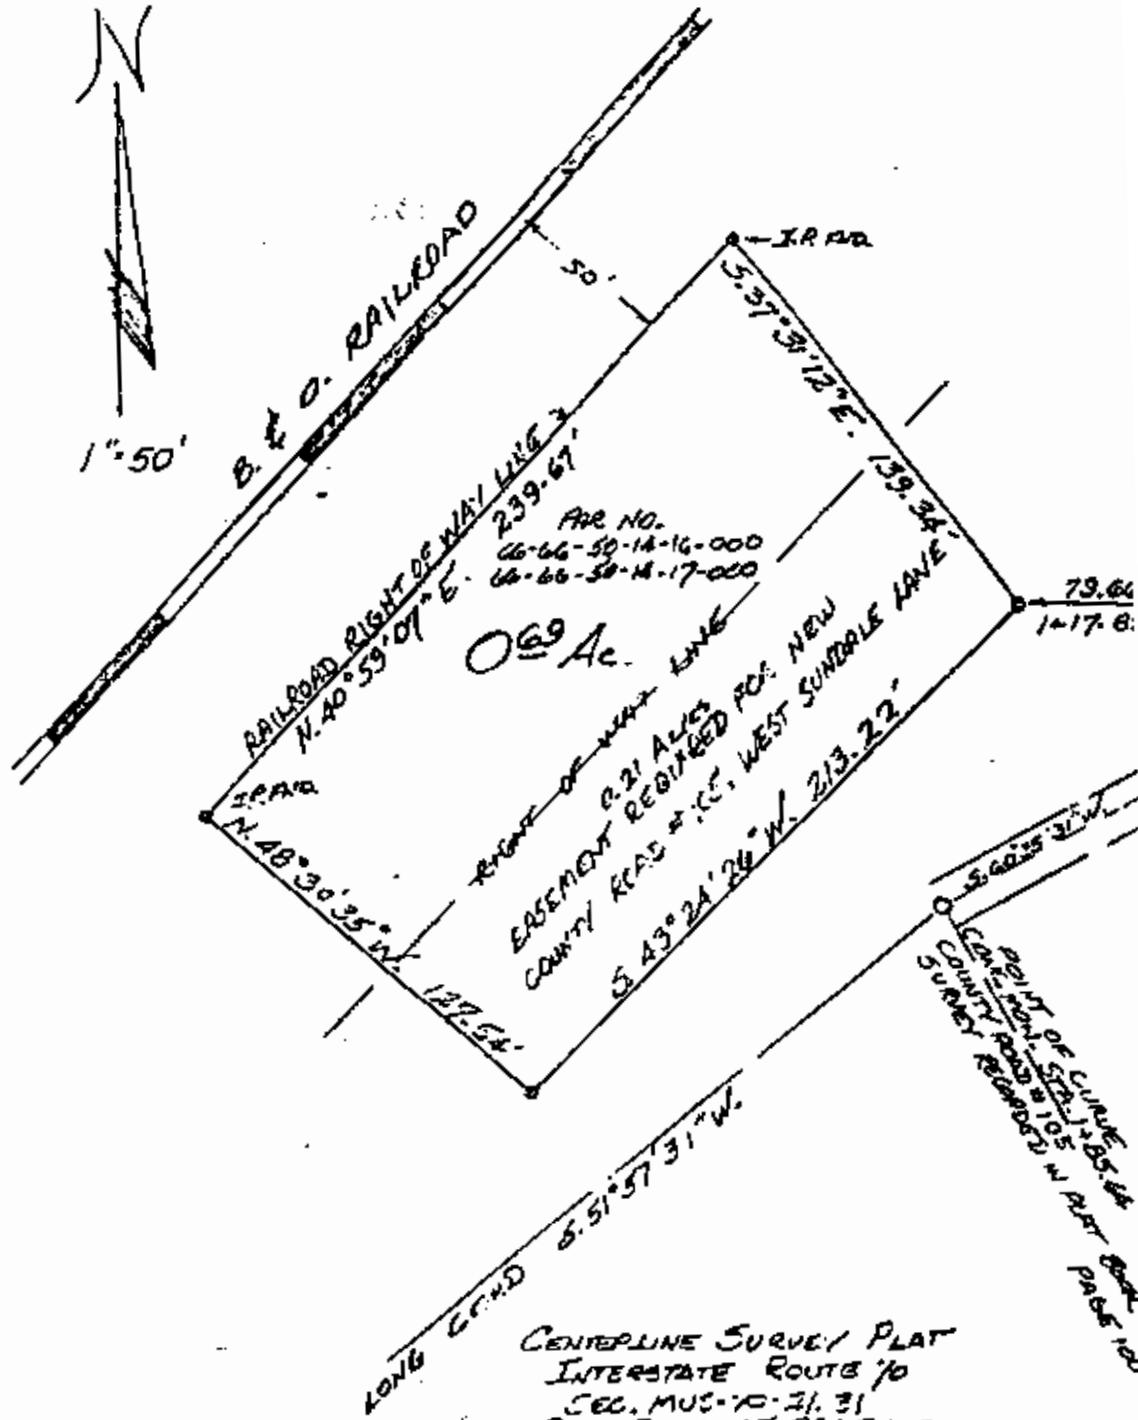

PART OF  
TOWNSHIP 5  
RANGE 5  
COUNTY, OHIO  
Jan. 27, 1986

**OFFICE COPY  
NOT RECORDABLE**

DESCRIPTION APPROVED  
FOR AUDITORS TRANSFER  
BY [Signature]  
3-18-98