



Know all Men by these Presents

That, John P. Godby and Nancy J. Godby, Husband and Wife; and
Tommy Lee Mathews and Glenna J. Mathews, his wife

of Muskingum County, State of Ohio, for valuable consideration paid, grant to

Jeffrey A. Mathews and Tammy M. Mathews, his wife

whose tax-mailing address is 10440 East Pike, Norwich, Ohio 43767

the following real property:

66-50-13-24-001
66-50-14-39-002


Situated in the Township of Union, County of Muskingum, State of Ohio:

Being part of the southeast quarter of Section 14 and the southwest quarter of Section 13, Township 1 Range 5, U. S. Military Lands and being more particularly described as follows:

Commencing at the northeast corner of the southeast quarter of Section 14; thence S 85° 19' 28" E along the half section line of Section 13 for 511.50 feet to an iron pin; thence S 3° 18' 42" W for 598.38 feet to an iron pin and the point of beginning; thence N 88° 01' 42" W for 538.19 feet to an iron pin; thence S 31° 07' 08" W for 1201.38 feet to a point in Southern Road; passing through an iron pin at 1178.68 feet; thence S 30° 00' 23" E for 399.40 feet to a point in said road; thence S 17° 05' 32" W for 114.33 feet to a point in said road; thence S 45° ~~26-24~~ W for 483.99 feet to a point in said road; thence N 77° 57' 47" E for 694.87 feet to a point in said road; thence N 35° 07' 11" E for 1066.45 feet to a point in said road, passing through an iron pin at 80 feet; thence N 3° 18' 42" E for 787.62 feet to the point of beginning containing 29.05 Acres. Subject to all legal highways.

Surveyed by Loren C. Camp, Registration No. S-5843, on April 13, 1985.

OFFICE COPY
NOT RECORDABLE

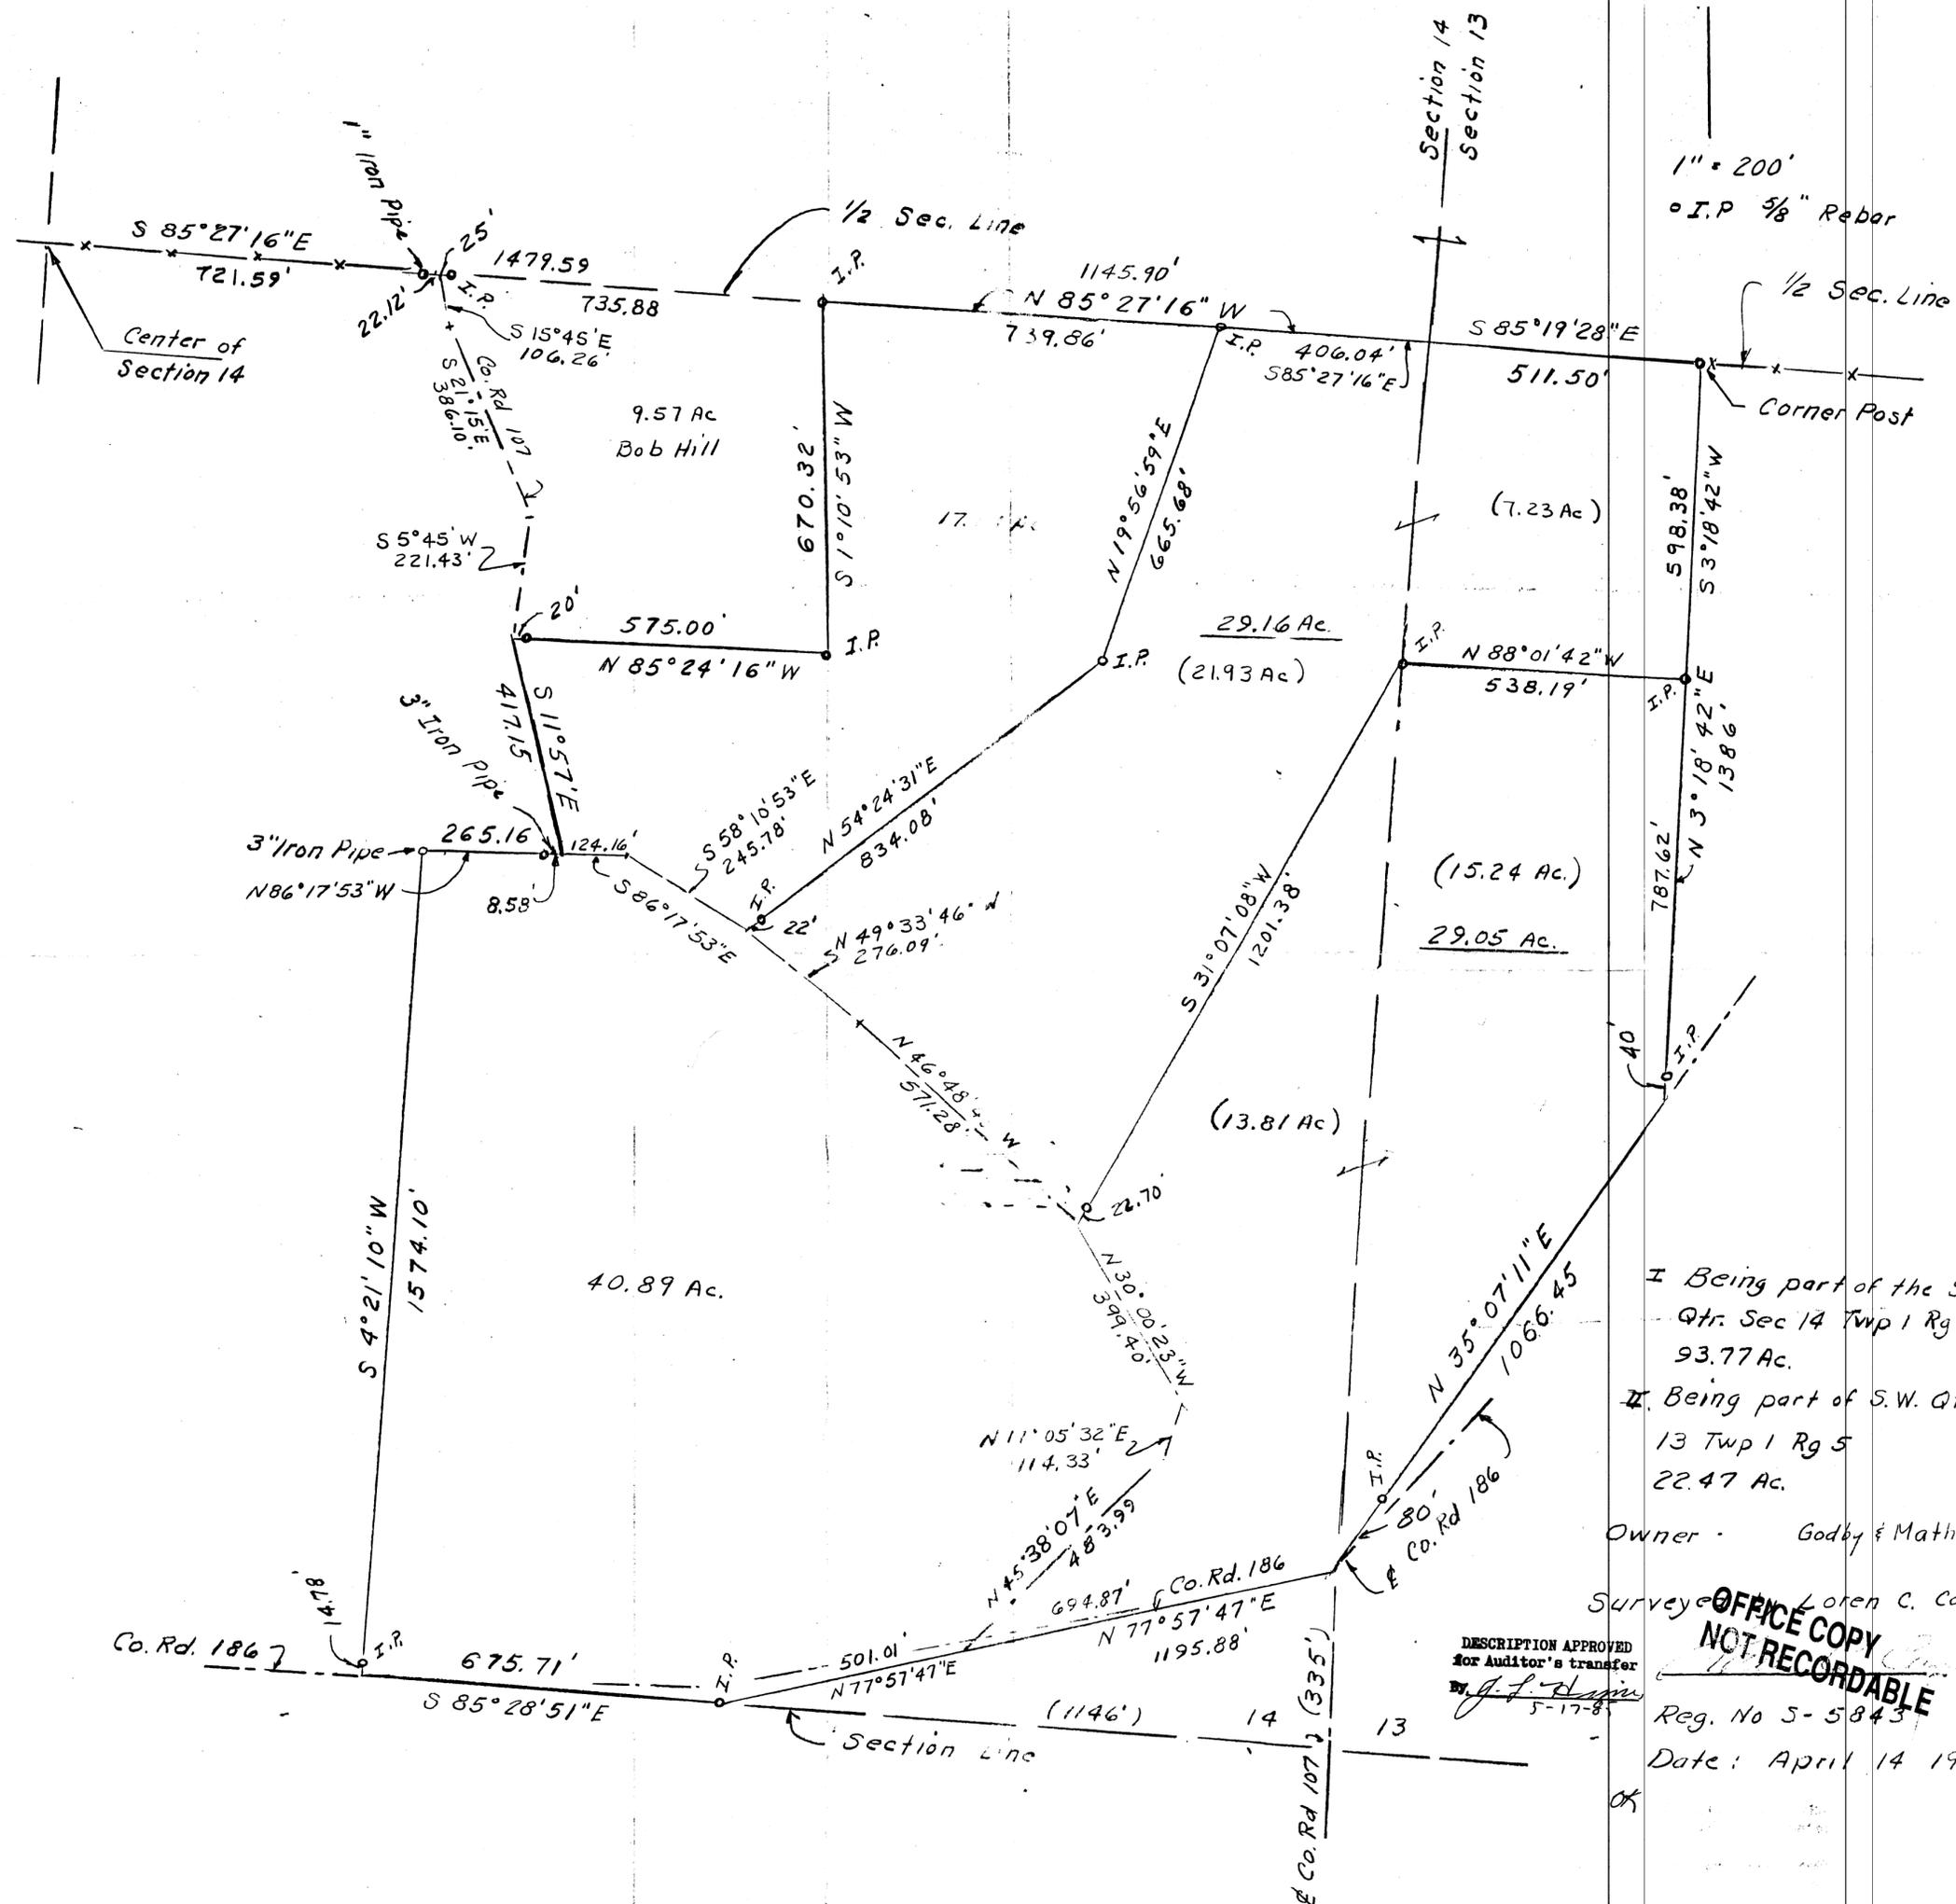

1" = 200'
 o I.P. 5/8" Rebar

I Being part of the S.E.
 Qtr. Sec 14 Twp 1 Rg 5
 93.77 Ac.
 II Being part of S.W. Qtr
 13 Twp 1 Rg 5
 22.47 Ac.

Owner - Godby & Mathews

Surveyed by Loren C. Camp

DESCRIPTION APPROVED
 for Auditor's transfer
 By J. J. [Signature]
 5-17-85

OFFICE COPY
 NOT RECORDABLE

Reg. No 5-5843
 Date: April 14 1985

OK