


SITUATED IN THE STATE OF OHIO COUNTY OF MUSKINGUM, TOWNSHIP OF UNION AND BEING PART OF THE NORTHWEST QUARTER OF SECTION 11, T-1-R-5 AND BEING PART OF THOSE LANDS DESCRIBED IN DEED VOLUME 1584 PAGE 284. THE BEGINNINGS DESCRIBED HEREIN ARE BASED ON THE NORTH LINE OF THE NORTHWEST QUARTER OF SECTION 11 AS 6-94-52-10-E.

IRON PIN SET ARE 5/8" REBAR WITH YELLOW I.D. CAP.

PART OF ALDERTON'S PARCEL NO. 66-6D-11-18-001

LEGEND: IRON PIN SET ●
IRON PIN FOUND ○
POINT ▲

0 100 200
SCALE: 1"=200'

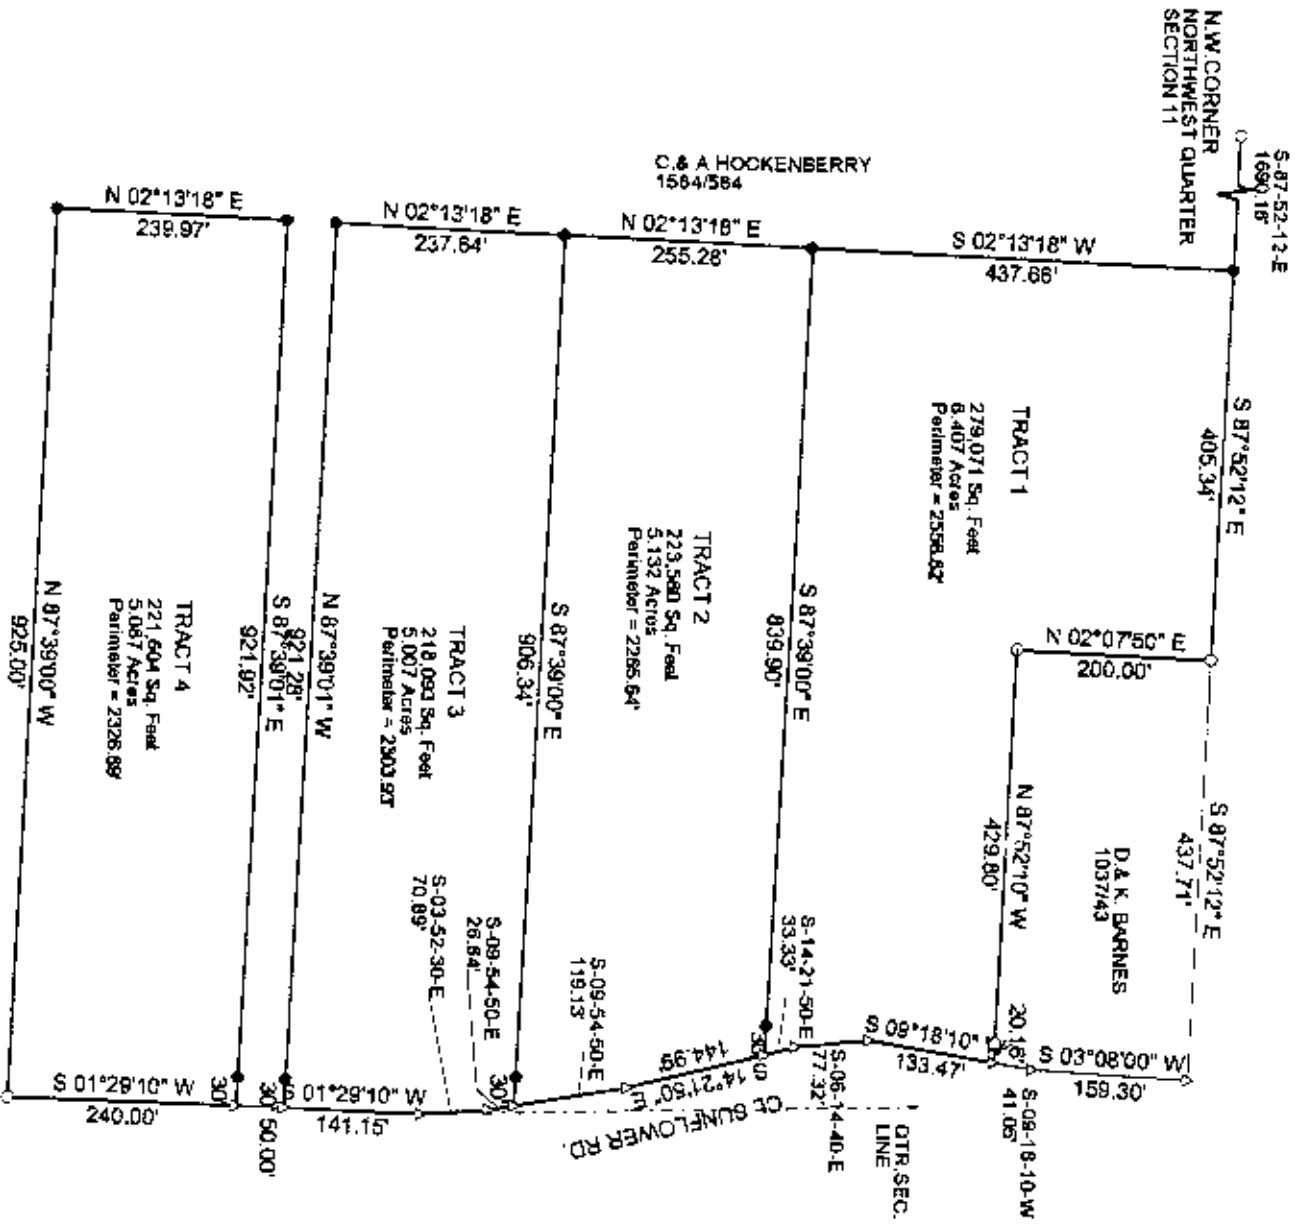

THIS PLAT AND ACCOMPANYING DESCRIPTION WERE PREPARED ON MARCH 16TH 2004 BY TERRY J. FINLEY OHIO REGISTERED SURVEYOR #S-7222 BASED ON AN ACTUAL SURVEY AND IS SUBJECT TO ALL LEGAL HIGHWAYS AND EASEMENTS RECORDED OR IMPLIED.

OFFICE COPY
NOT RECORDABLE



REVISION APPROVED
CITY CLERK'S TRANSFER
BY *[Signature]*
3-18-2004

TERRY J. FINLEY SURVEYING AND MAPPING	
155 MOCKINGBIRD HILL	
ZANESVILLE OHIO 43701	
DATE: 3/16/04	DRAWN BY: T.J.F.
SCALE: 1" = 200'	