

SITUATED IN


The State of Ohio, County of Muskingum
Township of Union, and being a part
of the North Half of Lot 25, QT 4, T1, R5, USML.

BASIS OF BEARING

Bearings and distances are based on State Plane Grid Coordinates,
NAD83, Ohio South, per GPS Observation.

REFERENCES

* As Noted on Plat
www.muskingumcountyauditor.org
www.mceo.org
http://recorder.muskingumcounty.org

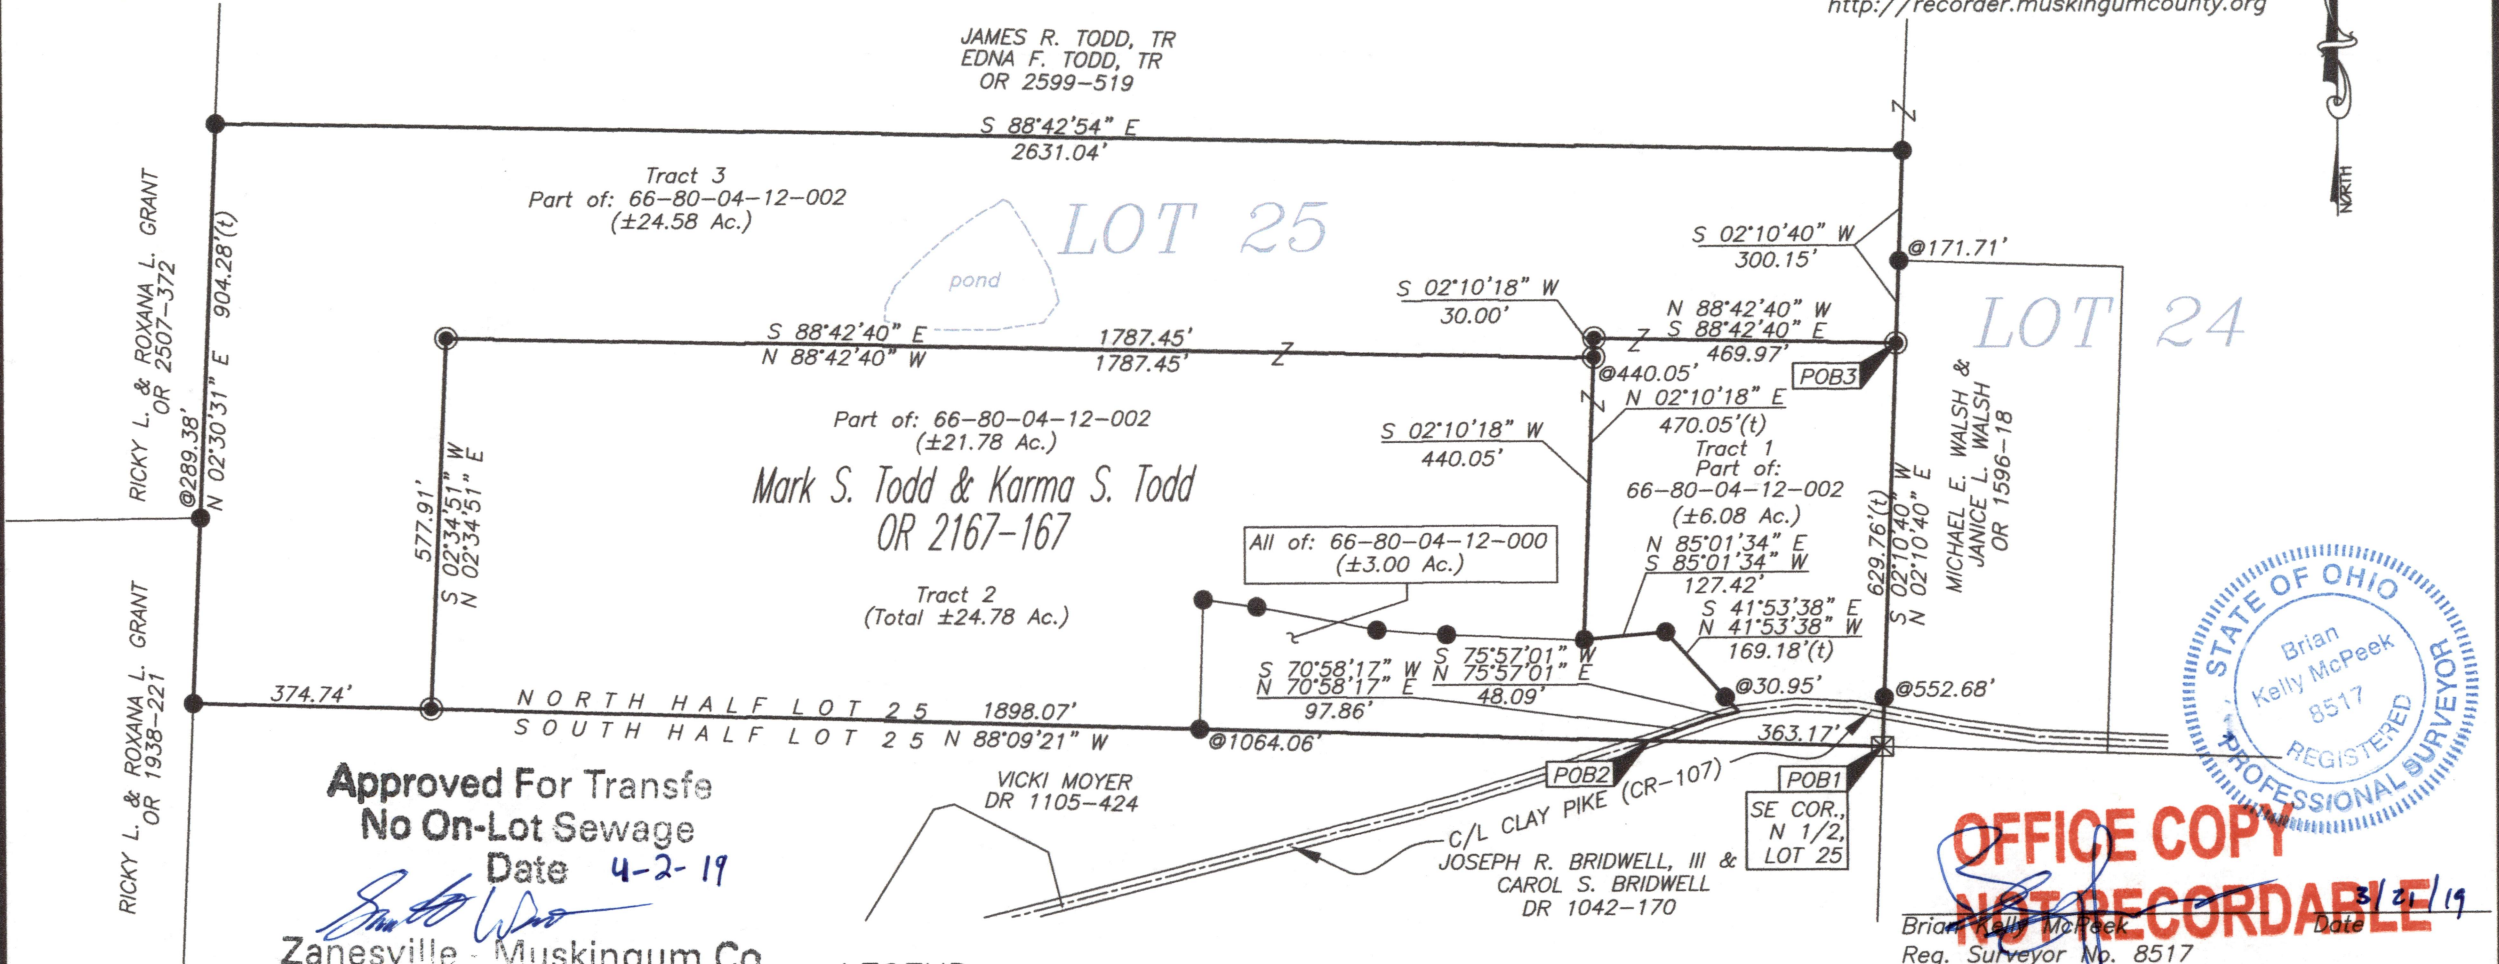


Approved For Transfer
No On-Lot Sewage
Date **4-2-19**

Zanesville - Muskingum Co.
Health Department

OFFICE COPY
NOT RECORDABLE
Date **3/21/19**

GRAPHIC SCALE

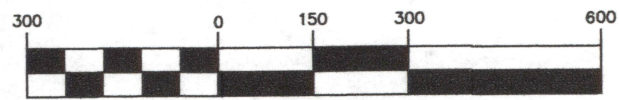

(IN FEET)
1 inch = 300 ft.

LEGEND

- Iron Pin Set, 5/8" rebar (MCPEEK 8517)
- Iron Pin Found
- ⊠ Stone w/ X
- ⊕ Corner Post
- Z- Property Hook
- ▲ PK Nail Found

DESCRIPTION

APPROVED
By: *Brian Kelly McPeek*

MCPEEK LAND SURVEYING
www.mcpeeklandsurveying.com
email: brian@mcpeeklandsurveying.com
340 Robin Hood Ln., Zanesville, Oh 43701 * 740.704.6073