


BASE OF BEARINGS STATE PLANE GRID FROM A SOLAR OBSERVATION


- D STONE FD.
- o 3/8"x30" IRON PIN SET
- o RAILROAD SPIKE SET
- FENCE LINE —

- REFERENCE LIST
- VOL. 1013, P. 47
 - VOL. 208, P. 33
 - VOL. 312, P. 222
 - VOL. 508, P. 162
 - VOL. 723, P. 301
 - VOL. 743, P. 213
 - VOL. 780, P. 265
 - VOL. 837, P. 205
 - VOL. 471, P. 286
 - VOL. 811, P. 289
 - VOL. 448, P. 423

- BOUNDARY LINE AGREEMENT 508-1G3
- USGS NORWICH QUAD.
- UNION TWP. TAX MAPS

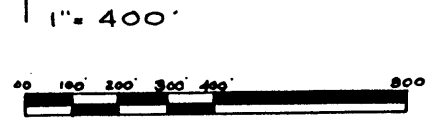

MAP SHOWING SURVEY OF 390.88 AC. OF THE HARDESTY HEIRS PROPERTY IN LOT 15 AND 16 OF THE 4TH QTR. TWP. 1, RA. 5 AND THE S.W. QTR. OF FRACTIONAL SEC. 18 AND THE N.W. QTR. OF FRACTIONAL SEC. 23 AND THE N.E. QTR. OF SEC. 24 TWP. 1, RA. 5 USML UNION TWP. MUSKINGUM CO., OHIO

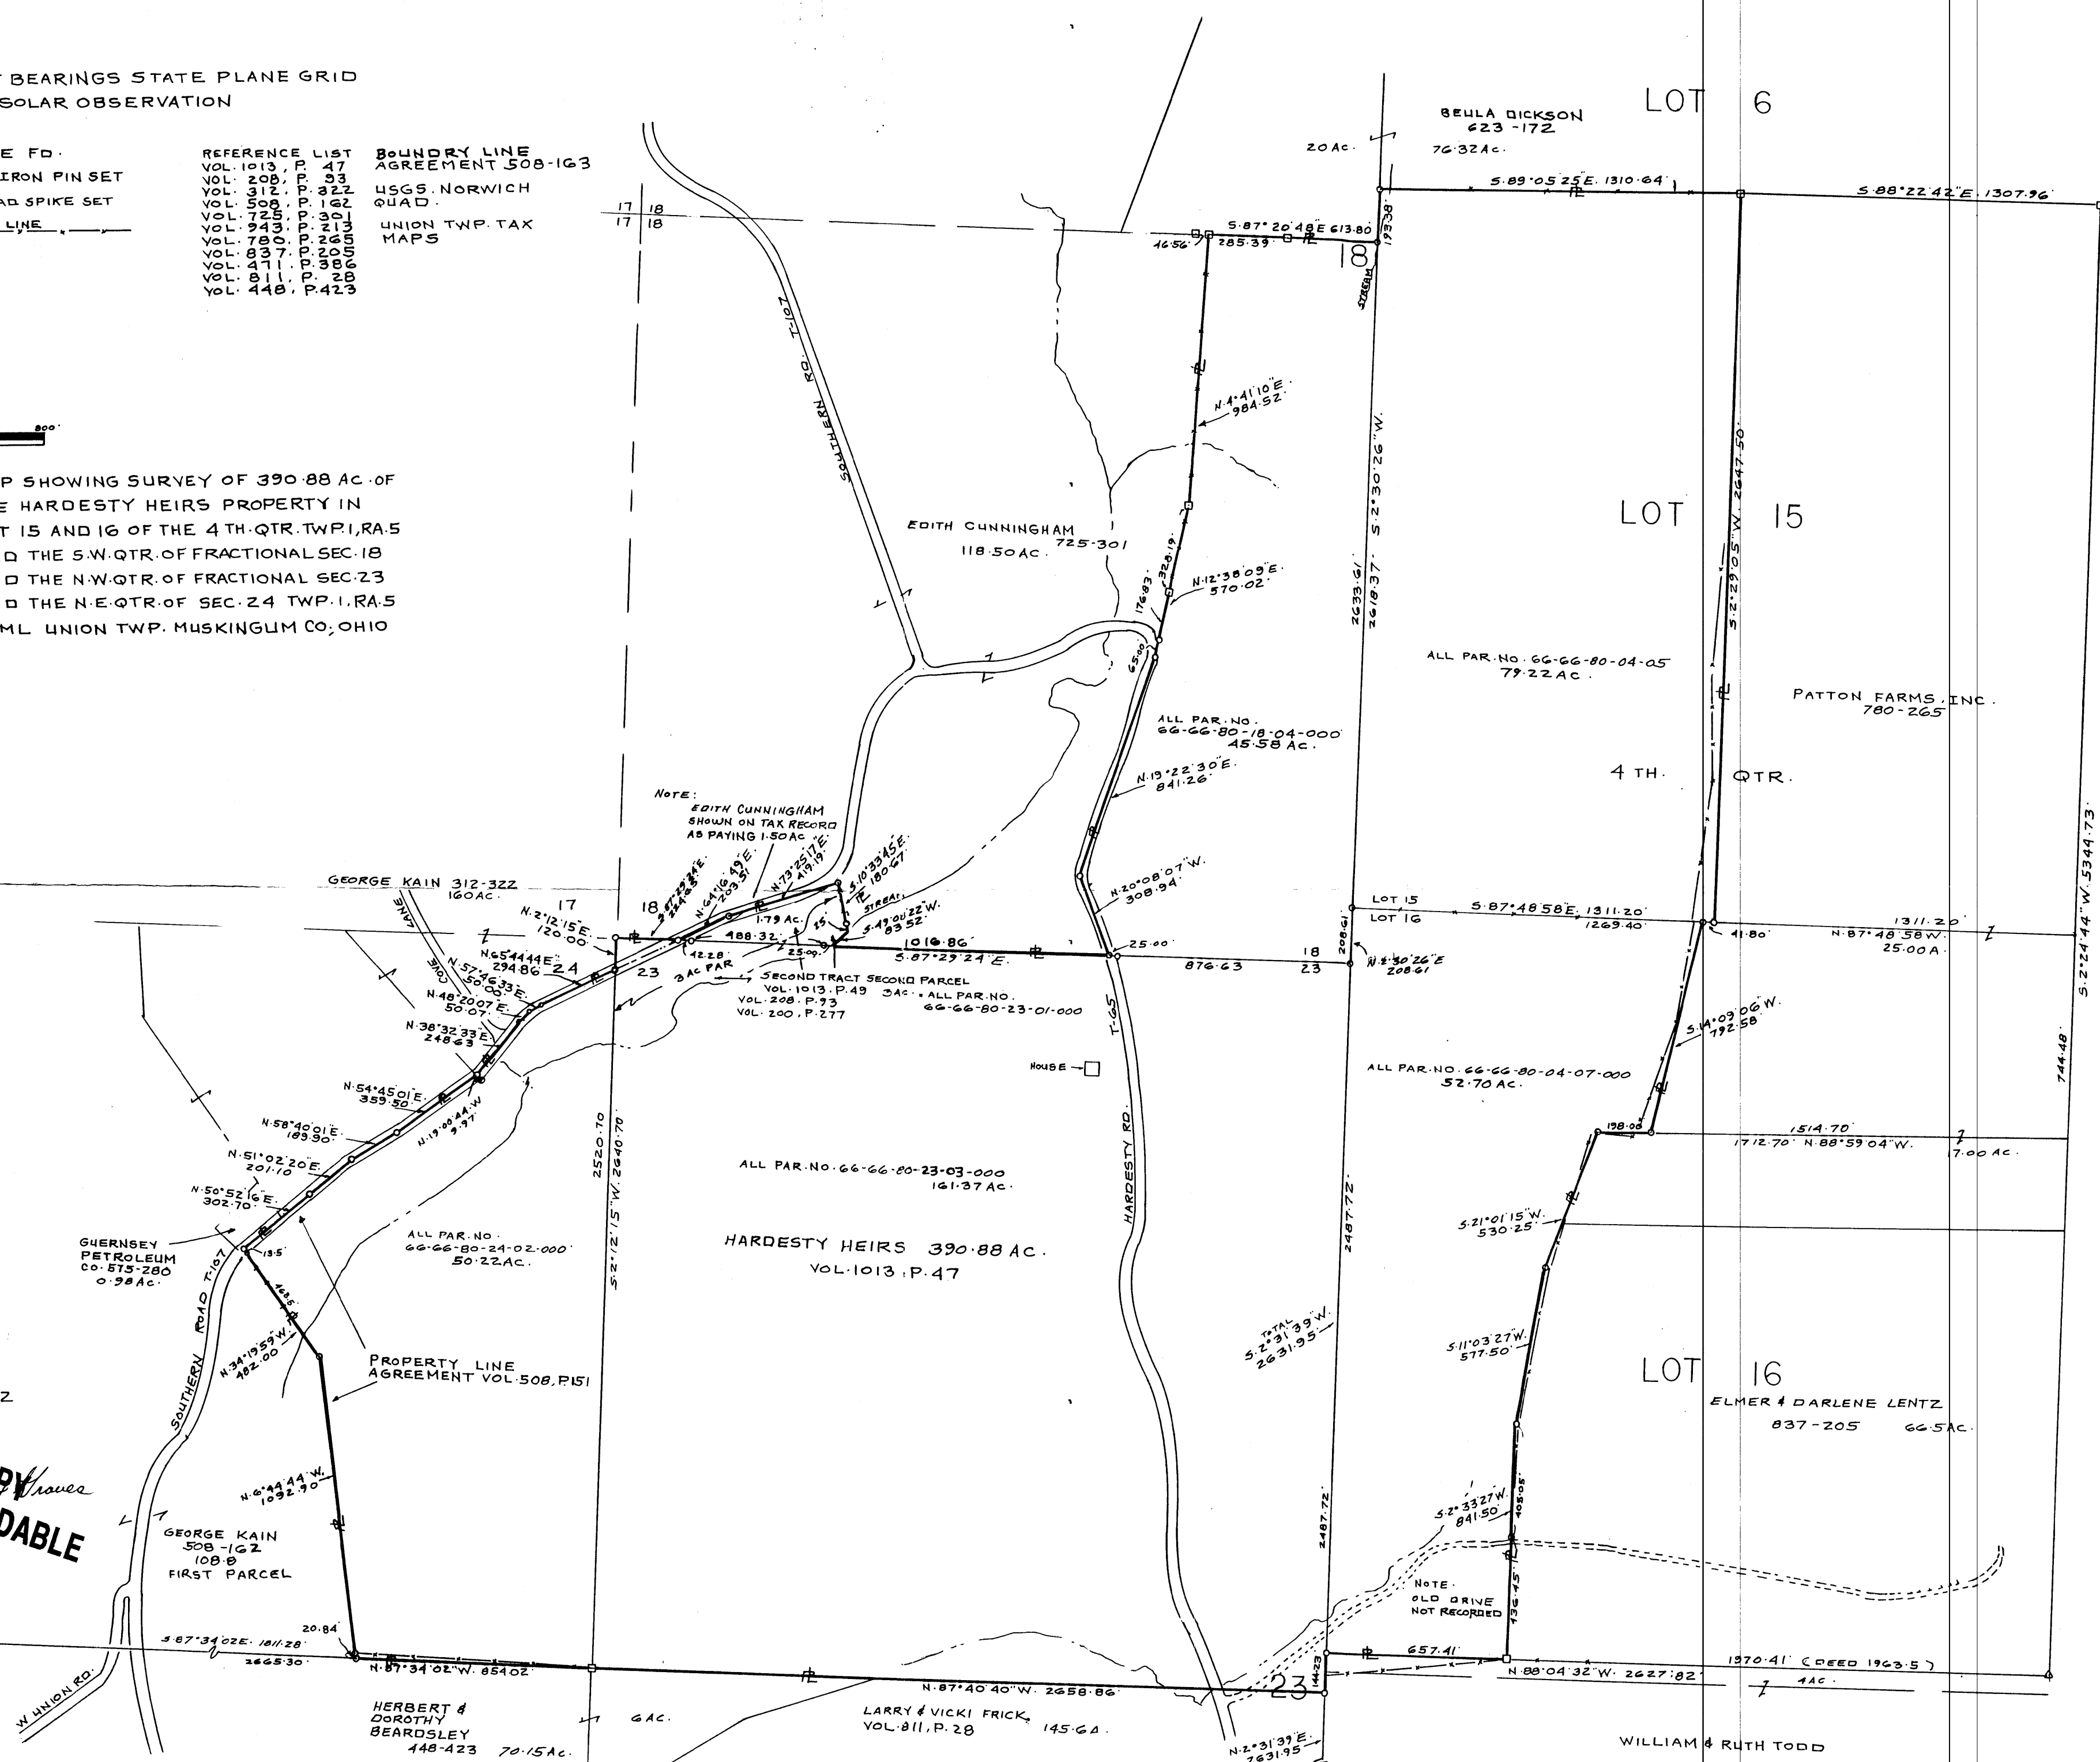

RICHARD MAX GRAVES
REGISTERED SURVEYOR NO. 5792
2925 KENLO WOODS DR.
NASHPORT, OHIO 43130
NOV. 22, 1991

**OFFICE COPY
NOT RECORDABLE**

DESCRIPTION APPROVED FOR AUDITOR'S TRANSFER

BY *J. Z. Graves*
12-24-91