

SITUATED IN


The State of Ohio, County of Muskingum
Township of Union, and being a part
of the North Half of Lot 25, QT 4, T1, R5, USML.

BASIS OF BEARING

Bearings and distances are based on State Plane Grid Coordinates,
NAD83, Ohio South, per GPS Observation.

REFERENCES

* As Noted on Plat
www.muskingumcountyauditor.org
www.mceo.org
http://recorder.muskingumcounty.org

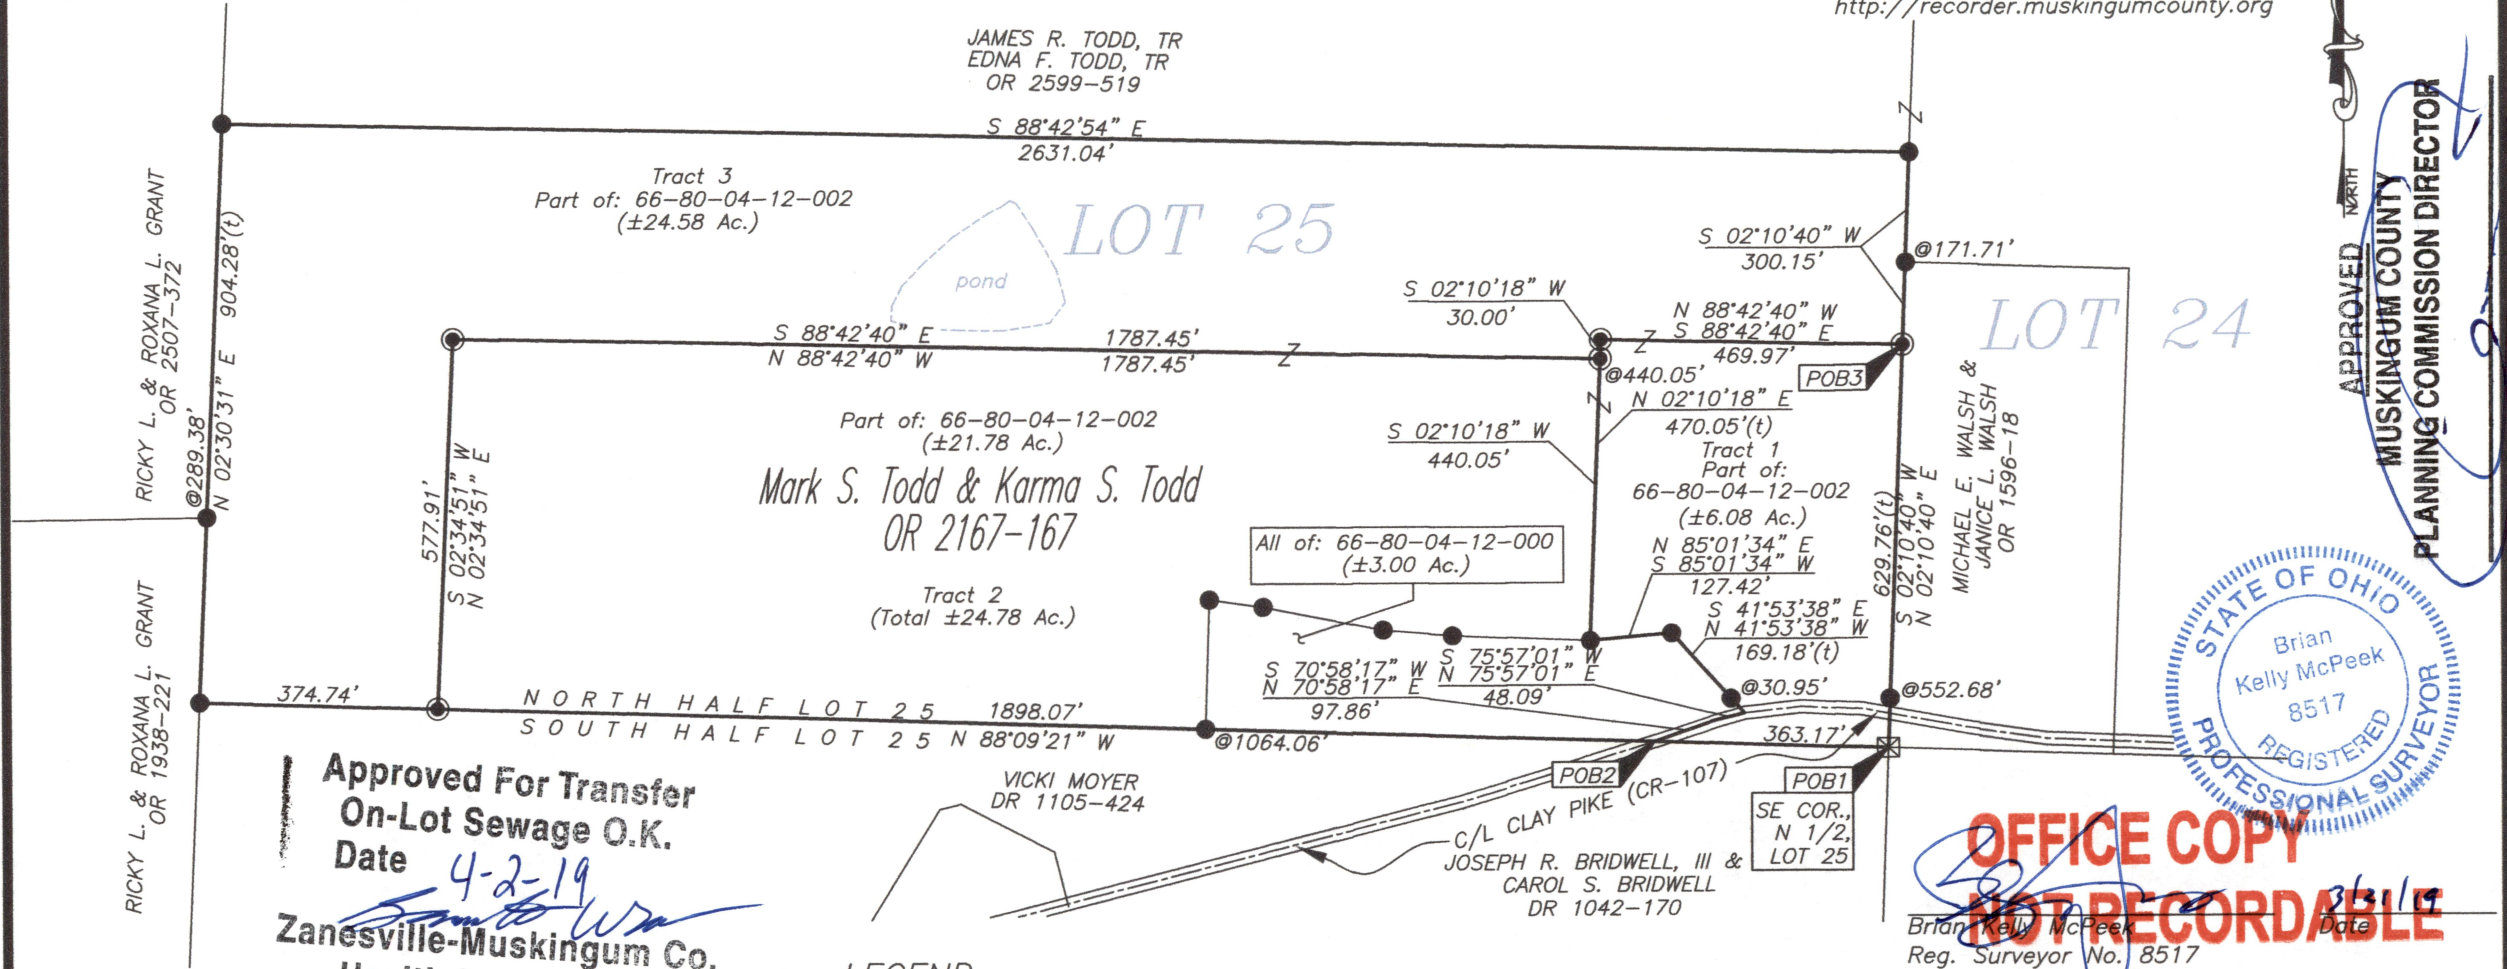

Approved For Transfer
On-Lot Sewage O.K.
Date 4-2-19
Zanesville-Muskingum Co.
Health Department




OFFICE COPY
NOT RECORDABLE
Date 3/5/19
Brian Kelly McPeek
Reg. Surveyor No. 8517

LEGEND

- Iron Pin Set, 5/8" rebar (MCPEEK 8517)
- Iron Pin Found
- ⊠ Stone w/ X
- ⊕ Corner Post
- Z- Property Hook
- ▲ PK Nail Found

DESCRIPTION
APPROVED
By: [Signature] 3/5/19

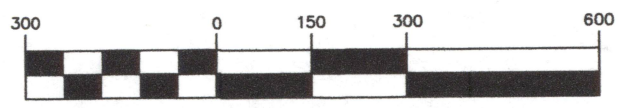

(IN FEET)
1 inch = 300 ft.

MCPEEK LAND SURVEYING, LLC
www.mcpeeklandsurveying.com
email: brian@mcpeeklandsurveying.com
340 Robin Hood Ln., * Zanesville, Oh 43701 * 740.704.6073

APPROVED
MUSKINGUM COUNTY
PLANNING COMMISSION DIRECTOR

Date 4/5/19
Fee Paid