

PLAT OF SURVEY FOR ROBERT EUGENE & LOREITA JEAN SLACK

SITUATED IN LOT 7 OF QUARTER TOWNSHIP 4, T-1N, R-5W, U.S.M.L.
STATE OF OHIO, MUSKINGUM COUNTY, UNION TOWNSHIP

MUSKINGUM COUNTY RECORDER'S OFFICE
PART OF PARCEL # 66-90-04-26-000 (DR 1903/88)
TOTAL = 1.02 ACRES

PERTINENT DOCUMENTS AND SURVEYS USED:
- DEED REFERENCES SHOWN
- TAX MAPS
- SURVEY RECORDS FOUND IN THE MUSKINGUM COUNTY ENGINEER'S OFFICE

BASIS OF BEARING:
BEARINGS SHOWN HEREON ARE TO BE ASSUMED MERIDIAN
AND ARE USED TO DENOTE ANGLES ONLY.

PLANS PREPARED BY:
MARK S. HILL P.E., P.S.
2387 HIGH POINT DRIVE
ZANESVILLE, OH 43701
(740)450-3650


I HEREBY CERTIFY THIS PLAT TO BE CORRECT



**OFFICE COPY
NOT RECORDABLE**

MARK HILL
PSL# 7536

DATE: SEPTEMBER 08, 2012

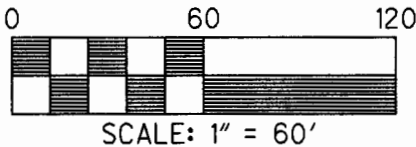

LEGEND


- IRON PIN SET 5/8"x30" w/CAP MARKED (M S HILL S-7536)
- IRON PIN FOUND
- POINT
- STONE FOUND

DESCRIPTION
APPROVED
By: *[Signature]* 10/17/12

Approved For Transfer
On-Lot Sewage O.K.
Date 10/17/12
[Signature]
Zanesville - Muskingum Co
Health Department

SW CORNER OF LOT 7 OF
QUARTER TOWNSHIP 4,
T-1N, R-5W, U.S.M.L.

LOT 6 LOT 7
LOT 14

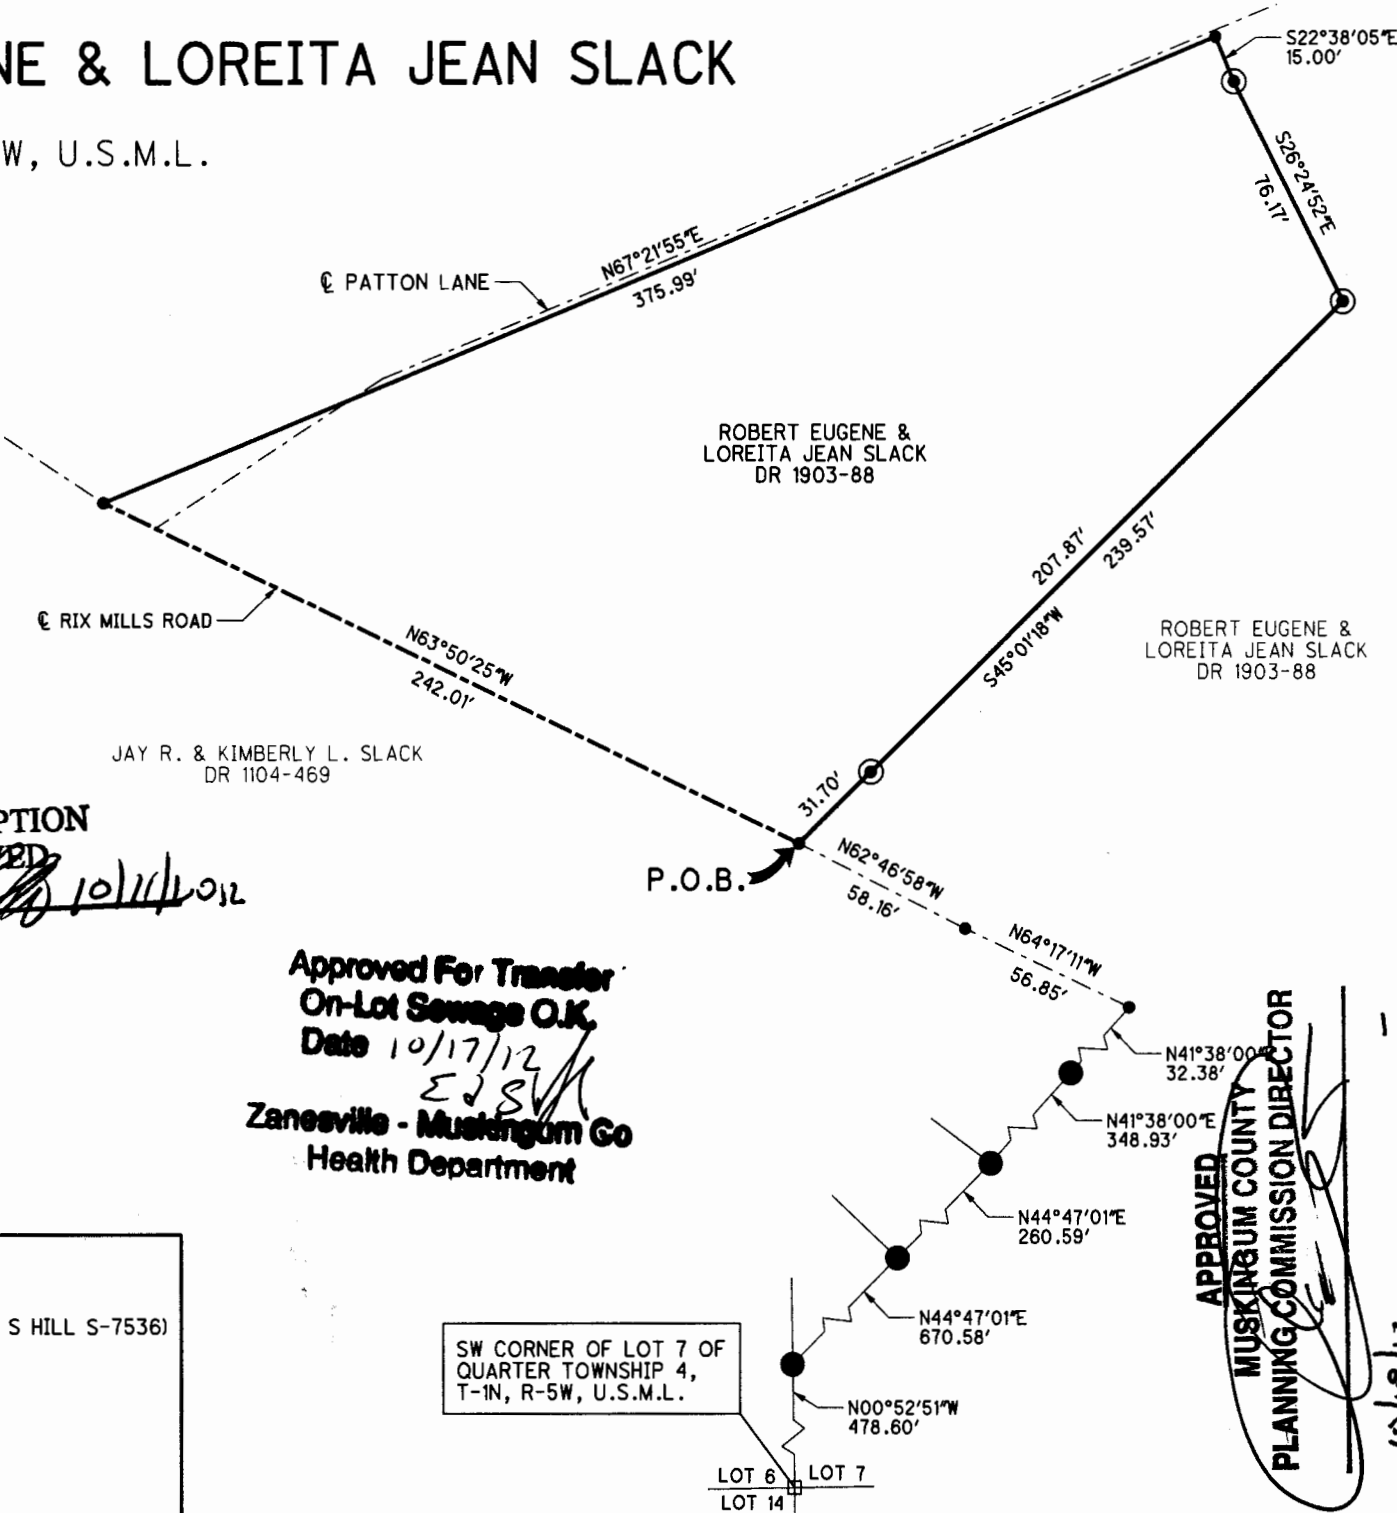

APPROVED
MUSKINGUM COUNTY
PLANNING COMMISSION DIRECTOR
[Signature]

Date 10/17/12 Fee Paid