


Roberts

SITUATED IN THE STATE OF OHIO, COUNTY OF MUSKINGUM, TOWNSHIP OF UNION, BEING PART OF LOT #23, TOWNSHIP 1, RANGE 5, U.S.M.L. AND BEING PART OF THOSE LANDS DESCRIBED IN DEED VOL 1125, PAGE 194.

PART OF AUDITOR'S PARCEL NO. 66-90-04.63-001

THE BEARINGS SHOWN HEREON ARE BASED ON THE SOUTH LINE OF LOT #23 AS S-88-10-00-E.

IRON PINS SET ARE 5/8" REBAR WITH YELLOW I.D. CAP.

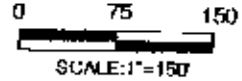


APPROVED
MINOR LOT SPLIT ONLY
MUSKINGUM COUNTY
PLANNING COMMISSION

7-12-05 *3,100.00*
Date Fee Paid

Approved For Transfer
On-Lot Sewage O.K.
Date *7.8.2005*
Michael J. Koval
Zanesville - Muskingum Co.
Health Department

LEGEND:
IRON PIN SET ●
IRON PIN FOUND ○
MAGNETIC NAIL SET ◆
POINT ▲

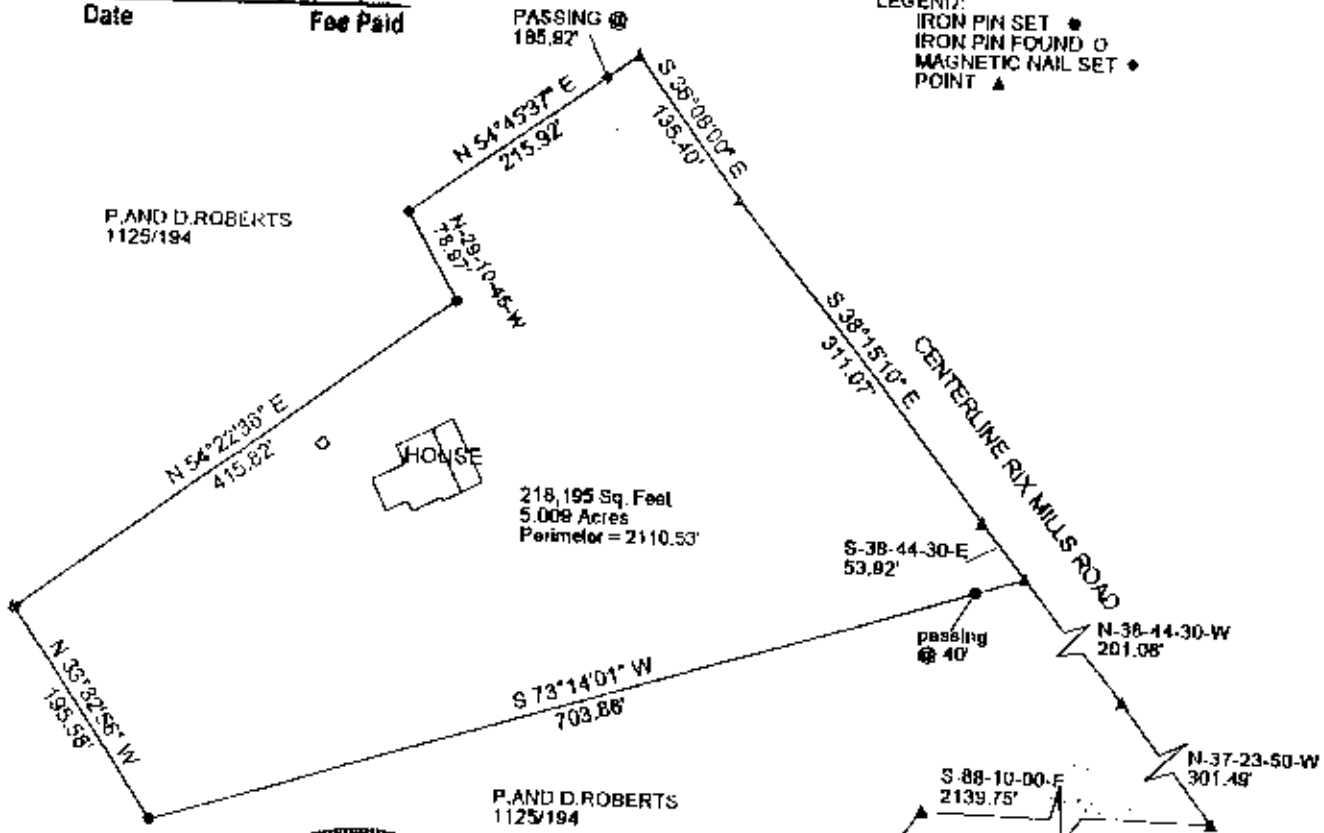

APPROVED FOR CLOSURE
[Signature] *7-5-2005*

THIS PLAT AND ACCOMPANYING DESCRIPTION WERE PREPARED ON MAY 19TH, 2005, BY TERRY J. FINLEY, OHIO REGISTERED SURVEYOR #S 7222, BASED ON AN ACTUAL SURVEY AND IS SUBJECT TO ALL LEGAL HIGHWAYS AND EASEMENTS, RECORDED OR IMPLIED.

OFFICE COPY
NOT RECORDABLE
TERRY J. FINLEY P.S.

TERRY J. FINLEY SURVEYING AND MAPPING		
155 MOCKINGBIRD HILL		
ZANESVILLE, OHIO 43701		
DATE: 5/19/2005	SCALE: 1" = 150'	DRAWN BY: T.J.F.