

SITUATED IN:


State of Ohio, County of Muskingum, Township of Washington, Quarter Township 3, Part of Lot 9 of Jackson's Land, (DR "M" Pg. 384), Township 2, Range 7, United States Military Lands.

BASIS OF BEARINGS

Bearings are based on the Ohio State Plane Coordinate System, NAD 83, South Zone, Grid North, as per GPS observations.


LEGEND

- △ Railroad Spike Set
- Iron Pin Found
- ⊞ Stone Found
- Azle Found
- Iron Pipe Found
- ▲ Railroad Spike Found
- ⊙ Iron Pin Set, 5/8" rebar
- ⊞ Monument Found

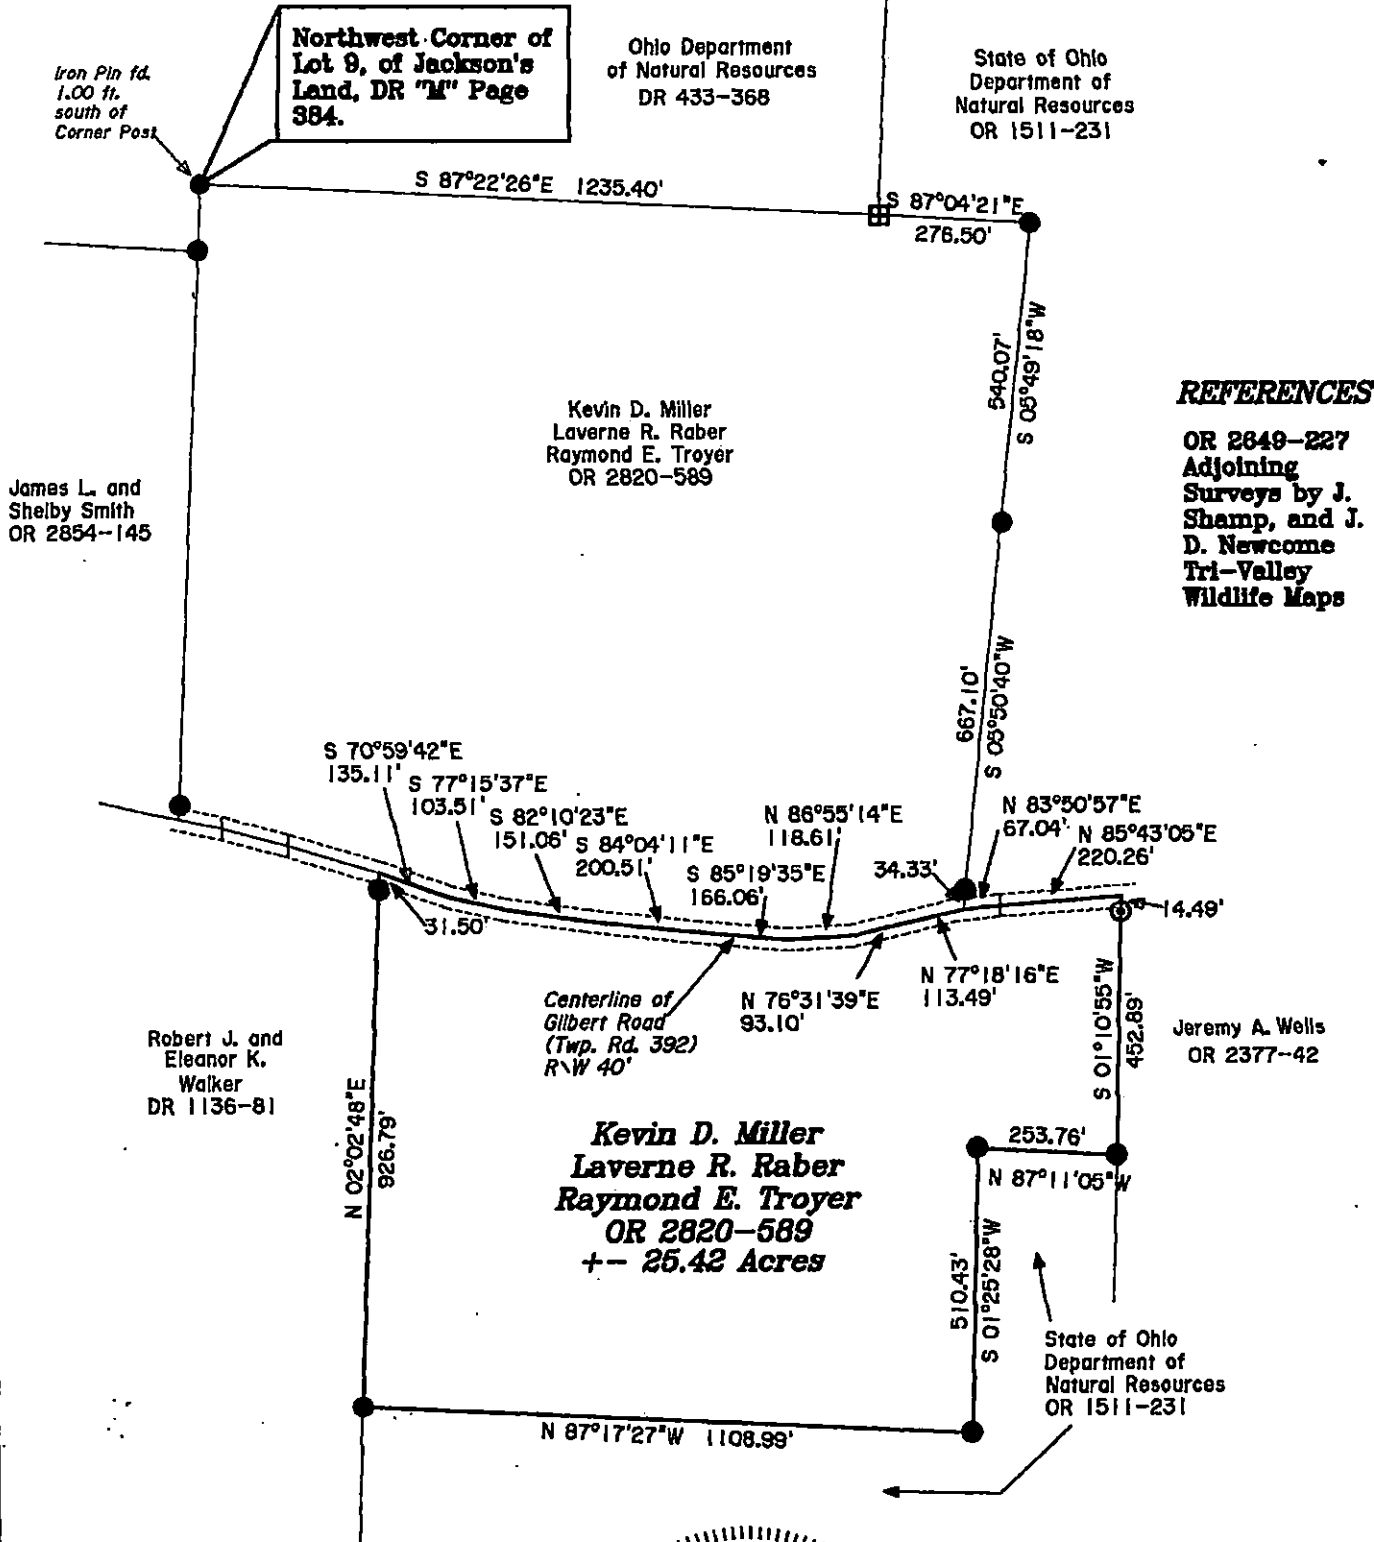

REFERENCES

OR 2849-227
Adjoining
Surveys by J.
Shamp, and J.
D. Newcome
Tri-Valley
Wildlife Maps

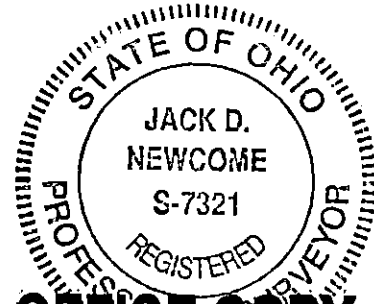

OFFICE COPY
NOT RECORDABLE

Reg. Surveyor No. 7321

PARCEL NO.

Part of: 70-04-03-36-000 +/- 25.42 Acres
(+/- 0.59 Acres in R\W of Twp. Rd. 392)

DESCRIPTION

APPROVED

By: *[Signature]*



Graphic Scale in Feet 1"=350'

Newcome Surveying Company
6515 Ballard Road
Nashport, Ohio
740-452-5798