
al Hadi

•- Iron Pins Set (% galv.pipe)

O- wlood Post

All bearings assumed.

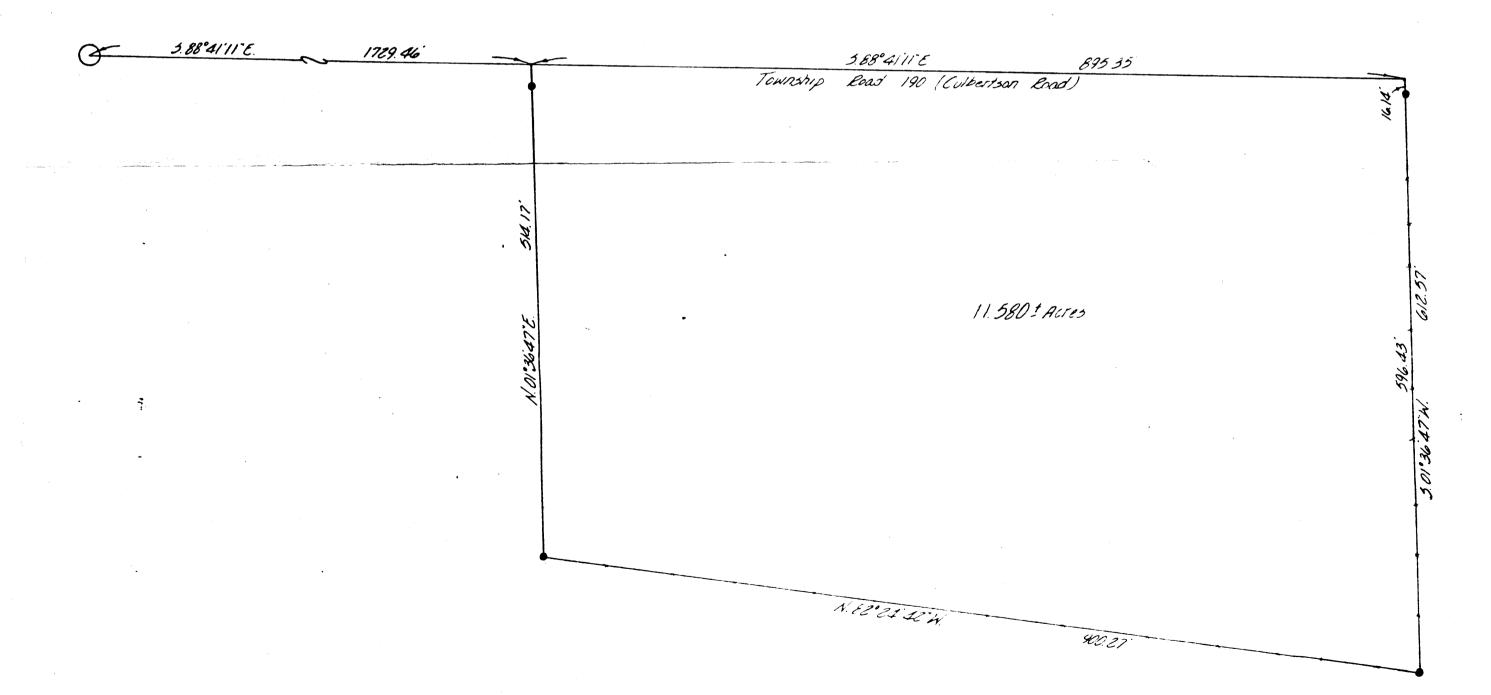

Being a part of the Northeast Quarter of Section eight, Township one, Range seven, Washington Township, Muskingum County, Onio and being further described as follows:

Beginning at the Northeast Corner of Section eight, said point being in Culbertson Road; thence South 01 degree 30 minutes 47 seconds West 612.57 feet along the East line of Section eight, passing a point marked by an iron pin at 16.14 feet; thence North 82 degrees 24 minutes 42 seconds West 900.27 feet to a point marked by an iron pin; thence North 01 degree 36 minutes 47 seconds East 514.17 feet to a point in the Culbertson Road, passing a point marked by an iron pin at 499.17 feet; thence along the forth line of Section eight South 38 degrees 41 minutes 11 seconds East 895.35 feet to the place of beginning.

Containing 11 380 more or less acres, subject to all legal road right-of-way

I hereby certify the above plat, description, and survey to be correct as prepared by me, this 20th day of July 1981.

OFFICE CORY COLL
NOT RECORDABLE 718

DESCRIPTION APPROVED

for Auditor's transfer