


SURVEY FOR ZANESVILLE-MUSKINGUM COUNTY PORT AUTHORITY

STATE OF OHIO, MUSKINGUM COUNTY, WASHINGTON TOWNSHIP,
PART OF THE EAST HALF OF SECTION 8 AND PART OF SECTION 9,
TOWNSHIP 1 NORTH, RANGE 7 WEST, UNITED STATES MILITARY LANDS

TRACT #1:	PART OF PARCEL NO. : 70-70-15-08-02-000	±55.906 ACRES
	PART OF PARCEL NO. : 70-70-15-09-04-000	±79.459 ACRES
	PART OF PARCEL NO. : 70-70-15-09-19-000	±22.272 ACRES
	PART OF PARCEL NO. : 70-70-15-09-06-000	±11.363 ACRES
	TOTAL	±169.000 ACRES
TRACT #2:	PART OF PARCEL NO. : 70-70-15-08-02-000	±0.246 ACRES
	PART OF PARCEL NO. : 70-70-15-09-06-000	±8.754 ACRES
	TOTAL	±9.000 ACRES

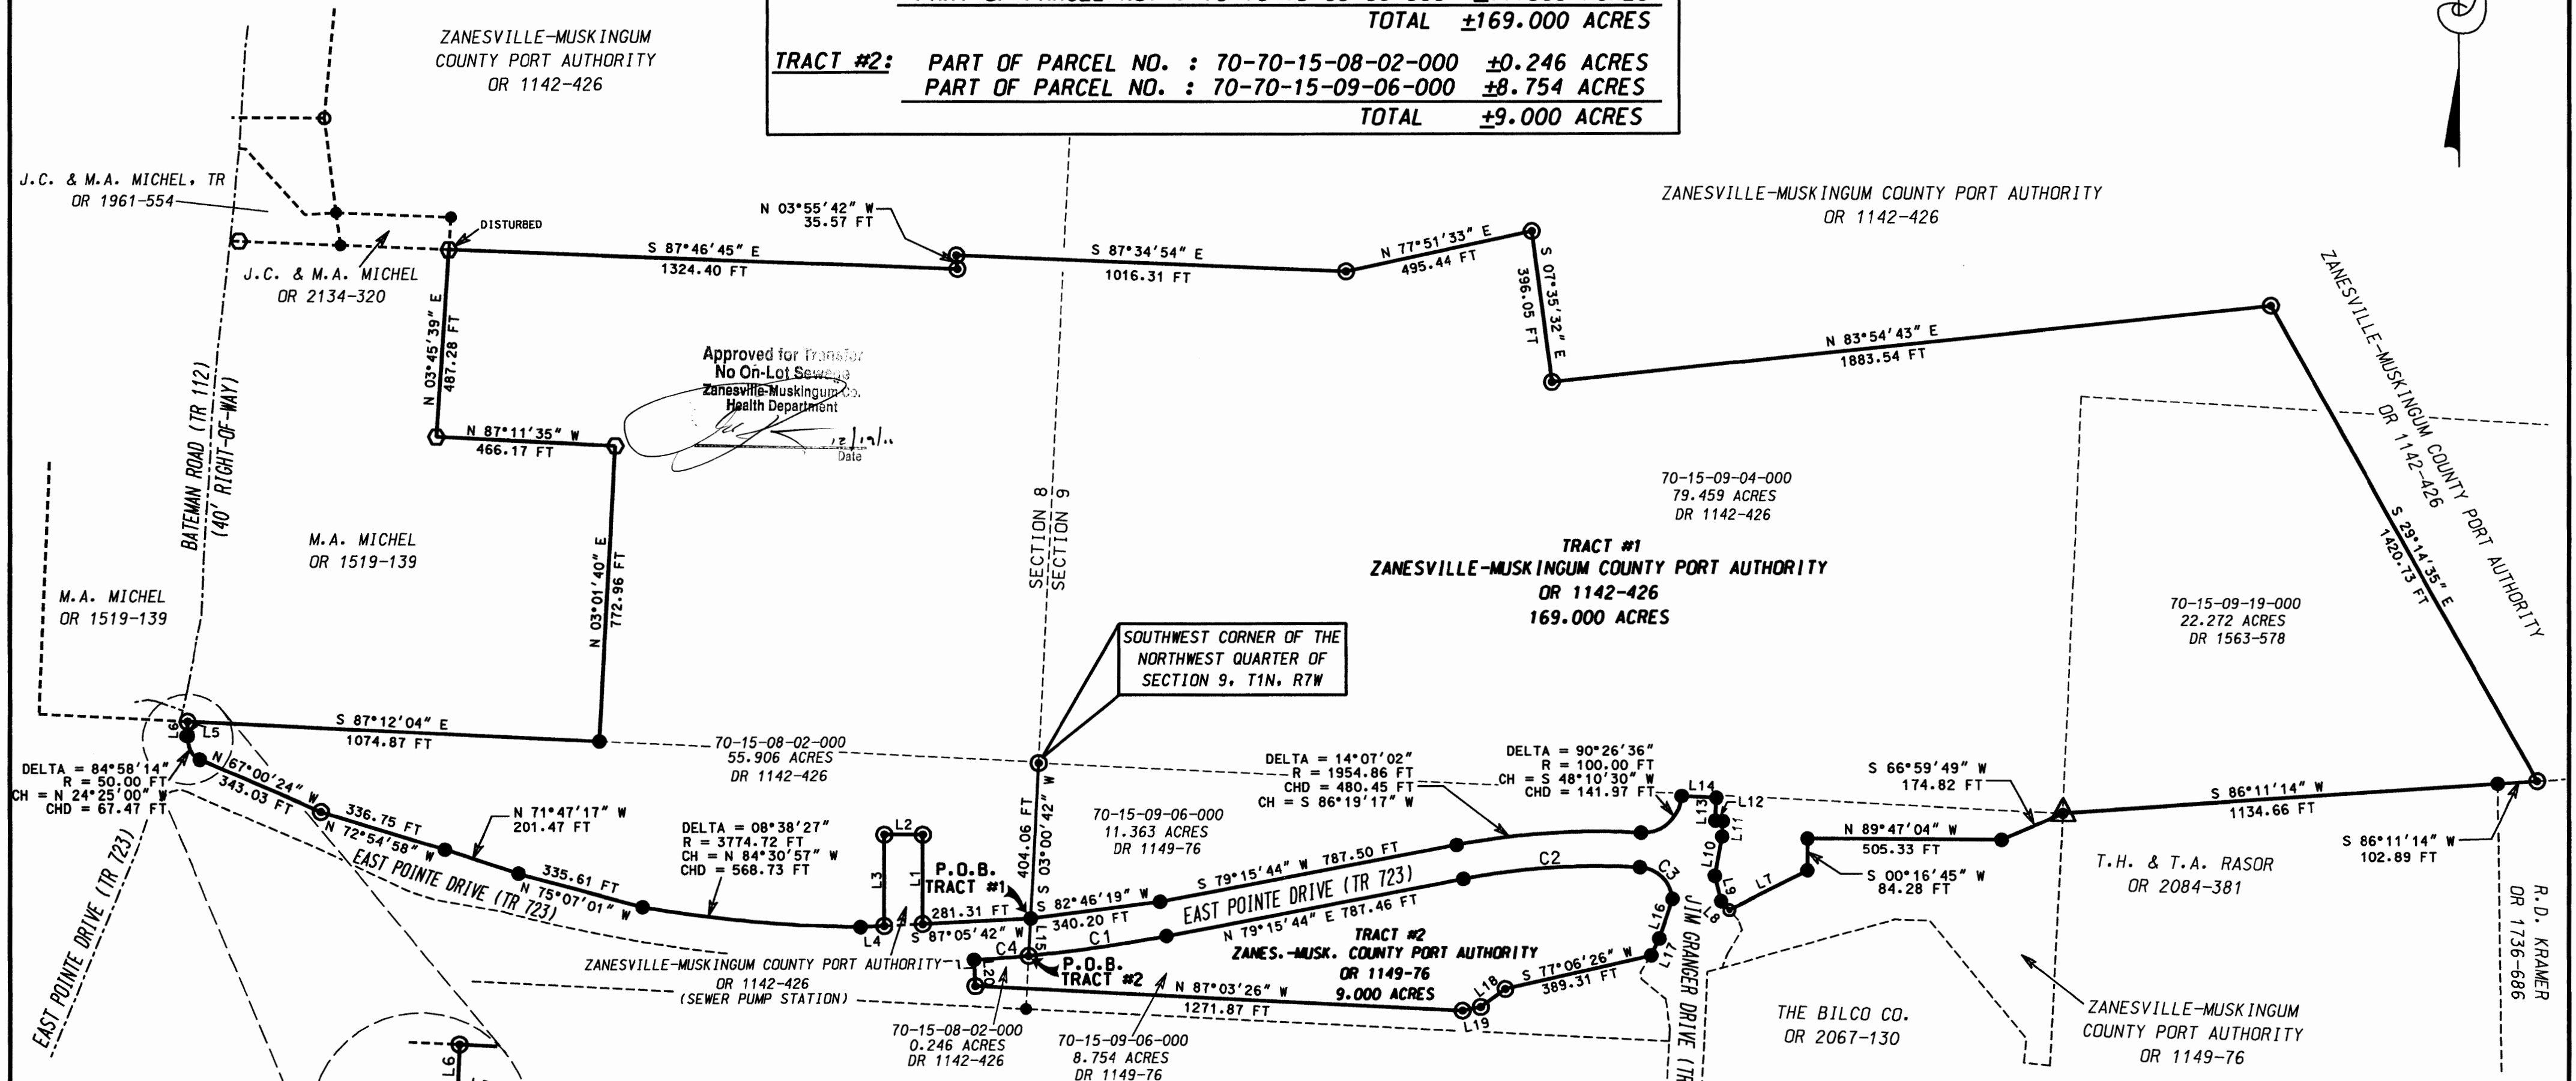

MUSKINGUM COUNTY ENGINEER'S OFFICE

155 REHL ROAD
ZANESVILLE, OHIO 43701
(740) 454-0155

I HEREBY CERTIFY THIS PLAT
TO BE CORRECT AS SURVEYED
DECEMBER 2011



DENIS P. SWIERZ
PS# 8062

DATE 12/19/11

LEGEND

- IRON PIN SET 5/8" X 30" W/CAP MARKED "MUSK CTY" "SWIERZ 8062"
- IRON PIN FOUND
- RAILROAD SPIKE FOUND IN POST
- AXLE FOUND
- POINT


DESCRIPTION

APPROVED
BY: [Signature]

BASIS OF BEARING:
BEARINGS ARE BASED ON NAD 83, OHIO SOUTH ZONE, STATE PLANE COORDINATES AS PER GPS OBSERVATIONS FROM MUSKINGUM COUNTY ENGINEER GPS MONUMENT - GPS 41.

PERTINENT DOCUMENTS AND SURVEYS USED:
1. DEED REFERENCES SHOWN
2. TAX MAPS
3. SURVEY RECORDS FOUND IN THE MUSKINGUM COUNTY ENGINEERS OFFICE, ZANESVILLE, OHIO

DGC PROPERTIES, LLC
OR 1677-398

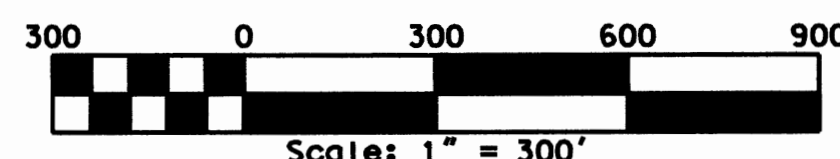

LINE TABLE

NUMBER	DIRECTION	DISTANCE
L1	N 00°00'00" E	232.08 FT
L2	N 90°00'00" W	100.00 FT
L3	S 00°00'00" W	237.15 FT
L4	S 87°05'42" W	61.93 FT
L5	N 72°13'01" W	5.91 FT
L6	N 01°51'48" E	37.62 FT
L7	S 62°58'12" W	228.58 FT
L8	N 44°04'59" W	31.86 FT
L9	N 14°40'07" W	67.13 FT
L10	N 10°40'06" E	104.68 FT
L11	N 02°57'59" E	39.98 FT
L12	N 87°14'58" W	19.99 FT
L13	N 02°53'33" E	59.60 FT
L14	N 87°07'20" W	90.07 FT
L15	S 03°00'42" W	96.66 FT
L16	S 18°37'09" W	107.63 FT
L17	S 25°24'56" W	48.64 FT
L18	S 53°59'16" W	79.87 FT
L19	S 78°37'43" W	48.03 FT
L20	N 02°55'12" W	68.57 FT

CURVE TABLE

NUMBER	DELTA ANGLE	RADIUS	CHORD DIRECTION	CHORD LENGTH
C1	05°22'59"	3864.72	N 81°57'17" E	362.96
C2	14°11'47"	1864.86	N 86°21'37" E	460.88
C3	81°16'30"	90.50	S 45°54'14" E	117.88
C4	02°07'04"	3864.72	N 85°42'19" E	142.85