


CANNON LAND SURVEYING

7945 TWP. RD. 114 NE
New Lexington, Ohio 43764
(740) 342-2835

Bearings shown are to an assumed meridian and are used to denote angles only.
Data references: USGS maps, tax maps, deed description and existing monumentation.
This survey is subject to any facts that may be disclosed by a full and accurate title search.

Scale 1" = 100'
0' 100' 200'

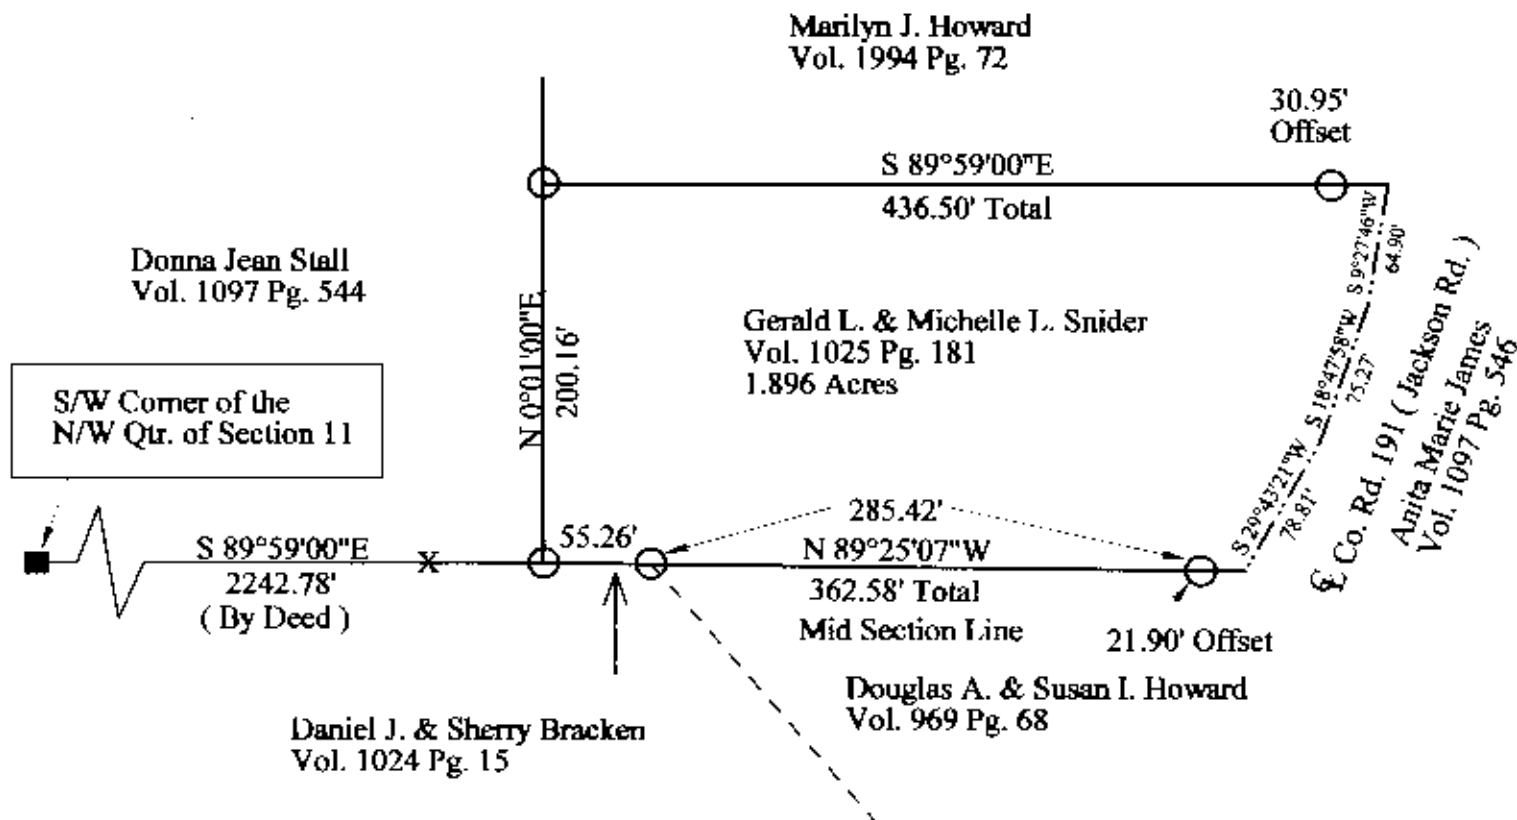

OFFICE COPY
NOT RECORDABLE

Kevin Cannon
Reg. # 7224

Date

Survey for: Gerald & Michelle Snider
State: Ohio
County: Muskingum
Township: Washington
T - 1, R - 7, Lot: N/A
Section: 11
City or Village: N/A
Subdivision: N/A
Parcel #: All of 70-15-11-09-000

LEGEND

- Iron Pin Set 5/8" Rebar With Plastic ID Cap, Stamped CLS 7224
- Iron Pin Found
- ▲ Railroad Spike Set
- △ Railroad Spike Found
- Stone Found
- ⊗ Post
- ✕✕ Fence
- ➔ Basis of Bearings

DESCRIPTION

APPROVED
By  2/16/2010