


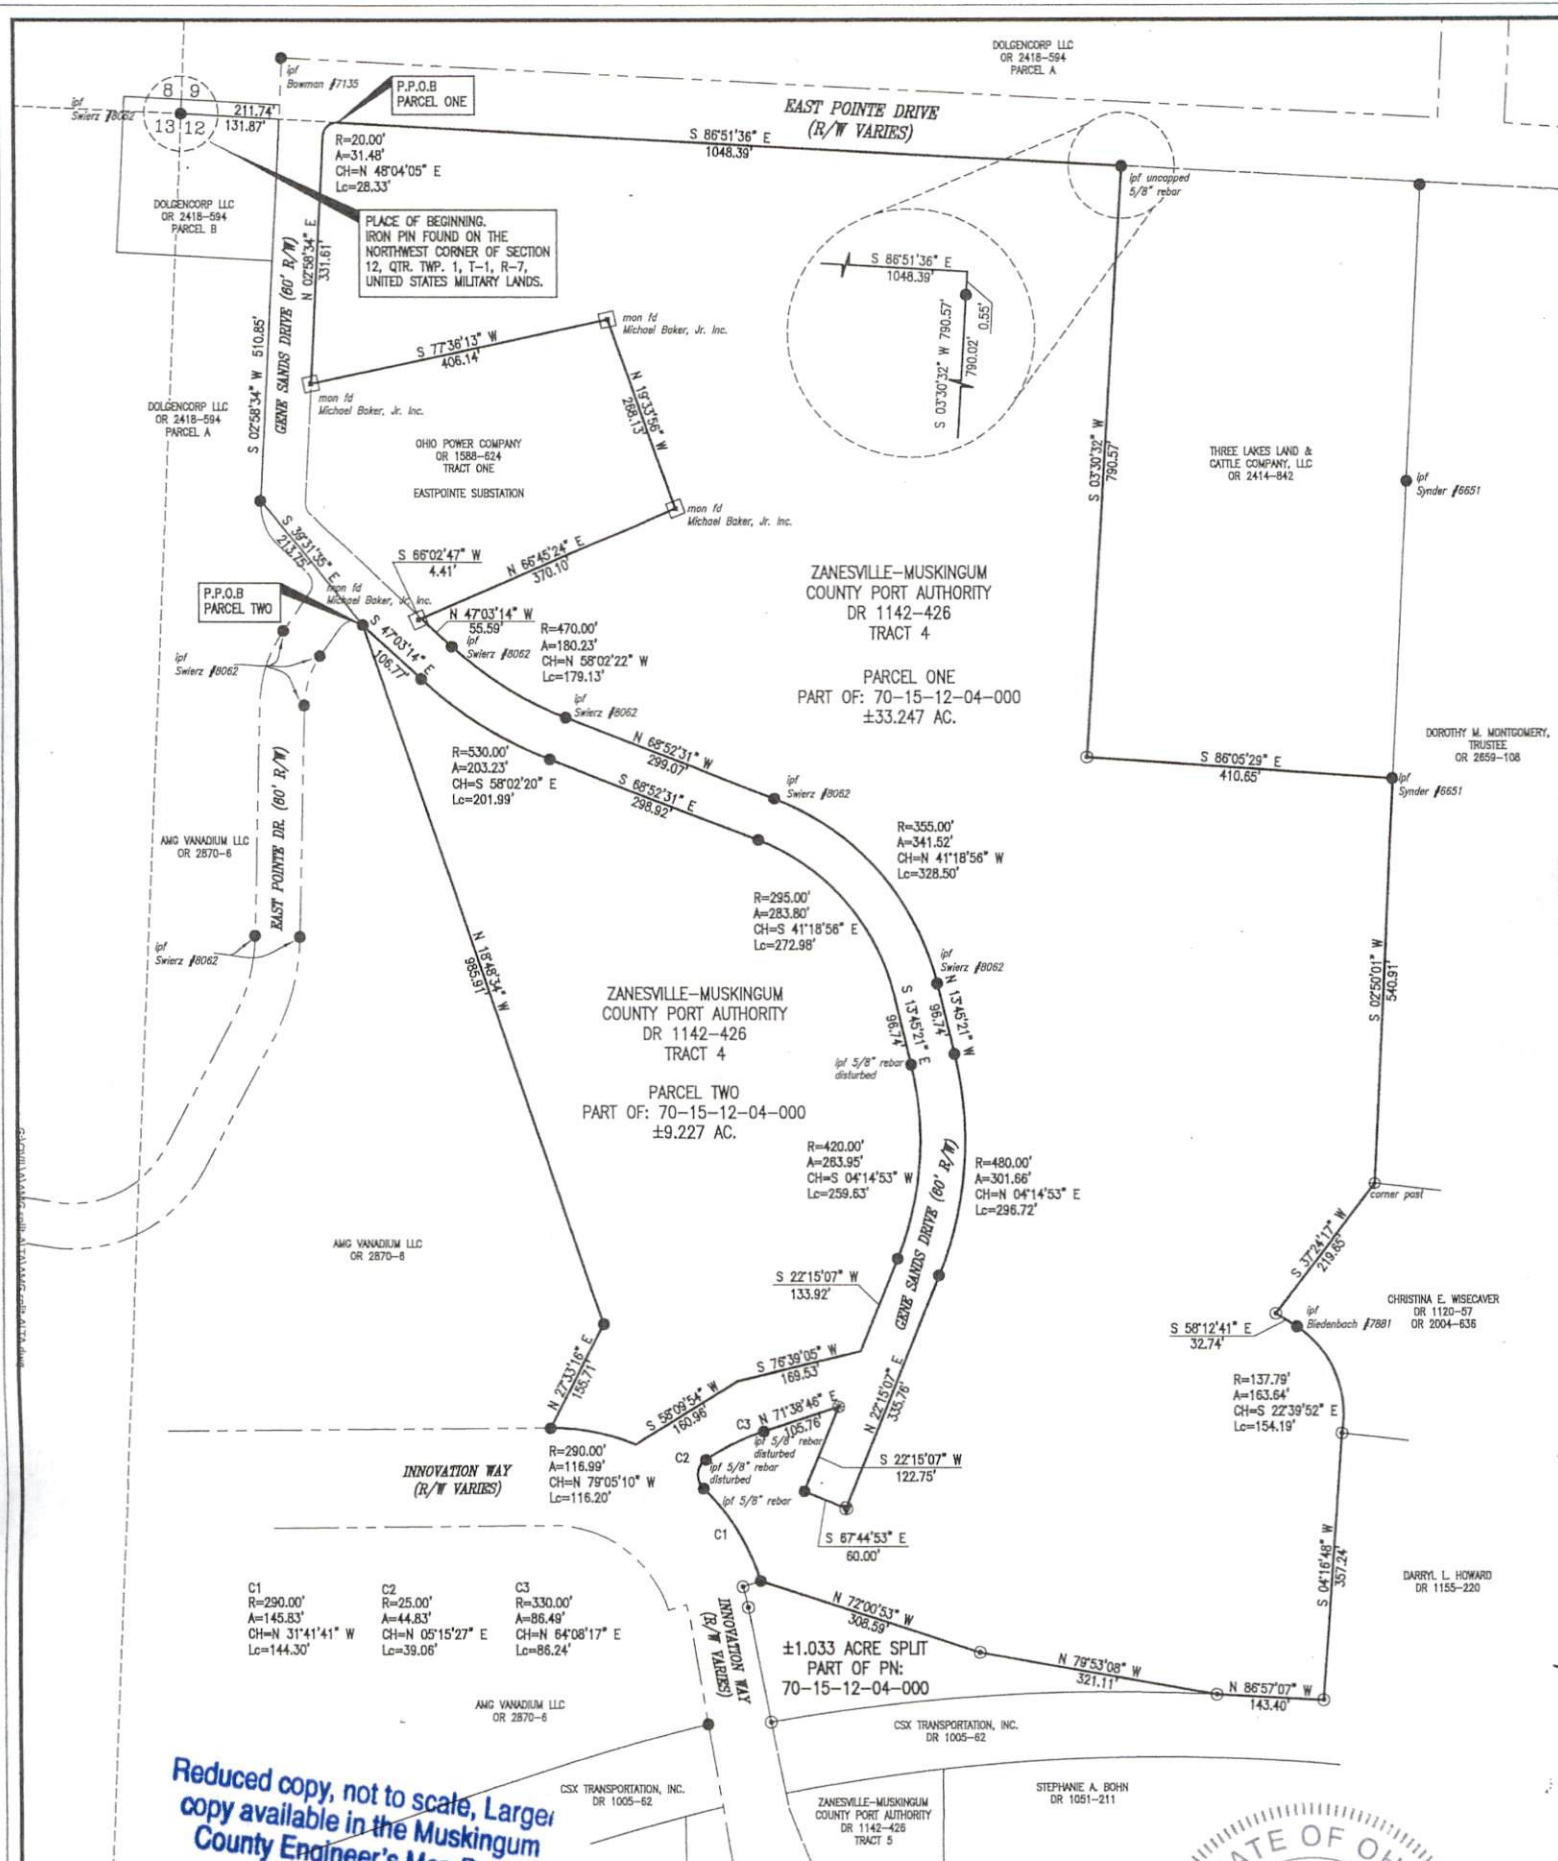

Reduced copy, not to scale, Larger copy available in the Muskingum County Engineer's Map Dept.

SITUATED IN
State of Ohio, County of Muskingum, Township of Washington, in the Northwest Quarter, Section 12, Quarter Township 1, T-1, R-7, United States Military Lands.

BASIS OF BEARING
Bearings are based on the Ohio State Plane Coordinate System, NAD83, South Zone Grid as per GPS observations made on 2/14/22.

PARCEL NUMBER SUMMARY
Parcel One: Part of: 70-15-12-04-000 ±33.247 ac.
Parcel Two: Part of: 70-15-12-04-000 ±9.227 ac.

REFERENCES
As shown on Plat.

DESCRIPTION
APPROVED
By: *[Signature]* 7-15-2022

- LEGEND**
- Iron Pin Set
 - Iron Pin Found, 5/8" rebar
 - ⊙ PK Nail Found
 - ⊙ Railroad Spike Set
 - ⊙ Concrete Monument, 8" dia with 3/4" rebar
 - P.P.O.B. Principal Place of Beginning



OFFICE COPY
NOT RECORDABLE
Timothy H. Linn, PS
Reg. Surveyor No. 7113
Date: 7/13/22

50'	0	100'
Revision	Description	Date
Drawn by:	JAP, AD	
Checked by:	THL	
Scale:	1"=100'	Sheet No. 1 of 1

ZANESVILLE-MUSKINGUM COUNTY PORT AUTHORITY
SECTION 12 REMAINDER OF
DR 1142-426, TRACT 4

Linn Engineering, Inc. 740-452-7434
Civil Engineering Consultants
P.O. Box 2088 Zanesville, Ohio 43702-2088