


70-30-01-07-000 B
70-30-01-06-000 B

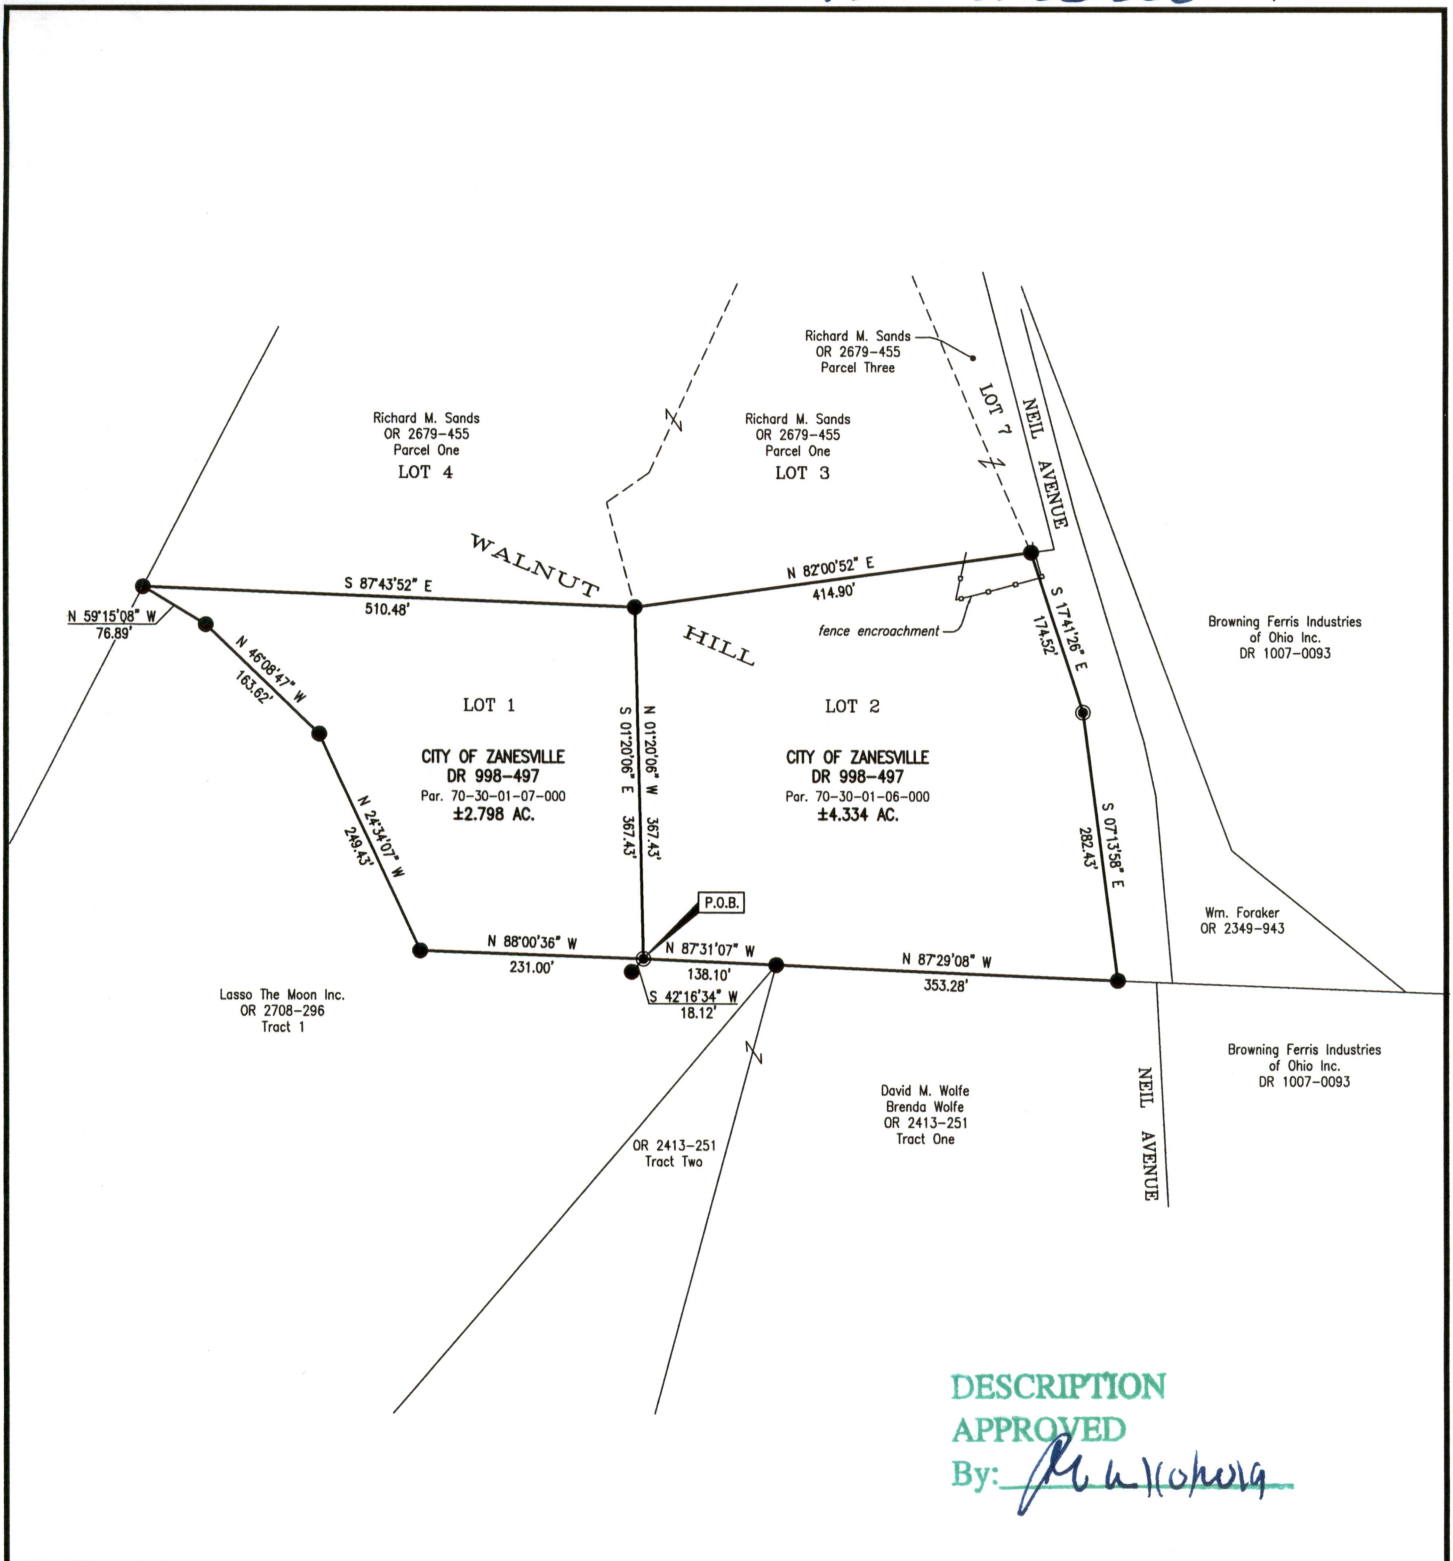

DESCRIPTION
APPROVED

By: Timothy H. Linn

BASIS OF BEARING

Bearings are based on the Ohio State Plane Coordinate System, NAD83, South Zone, Grid South, as per GPS observations made 11/21/19.

REFERENCES

As shown on plat.

SITUATED IN

the State of Ohio, County of Muskingum, Township of Washington, and being all of Lots 1 and 2 in Walnut Hill as designated and delineated on Muskingum County Plat Book 2, Page 2.

LEGEND

- Iron Pin Set, 5/8" rebar
- Iron Pin Found, 5/8" rebar
- Fence

PARCEL NO.

Lot 1: all of 70-30-01-07-000 ±2.798 ac.
Lot 2: all of 70-30-01-06-000 ±4.334 ac.



OFFICE COPY

Timothy H. Linn, PS
Reg. #7113

12/9/19
Date

NOT RECORDABLE



Linn Engineering, Inc. 740-452-7434
Civil Engineering Consultants
P.O. Box 2086 Zanesville, Ohio 43702-2086