


Harold V. & Jenn M. Penn
Vol. 410, Pg. 437

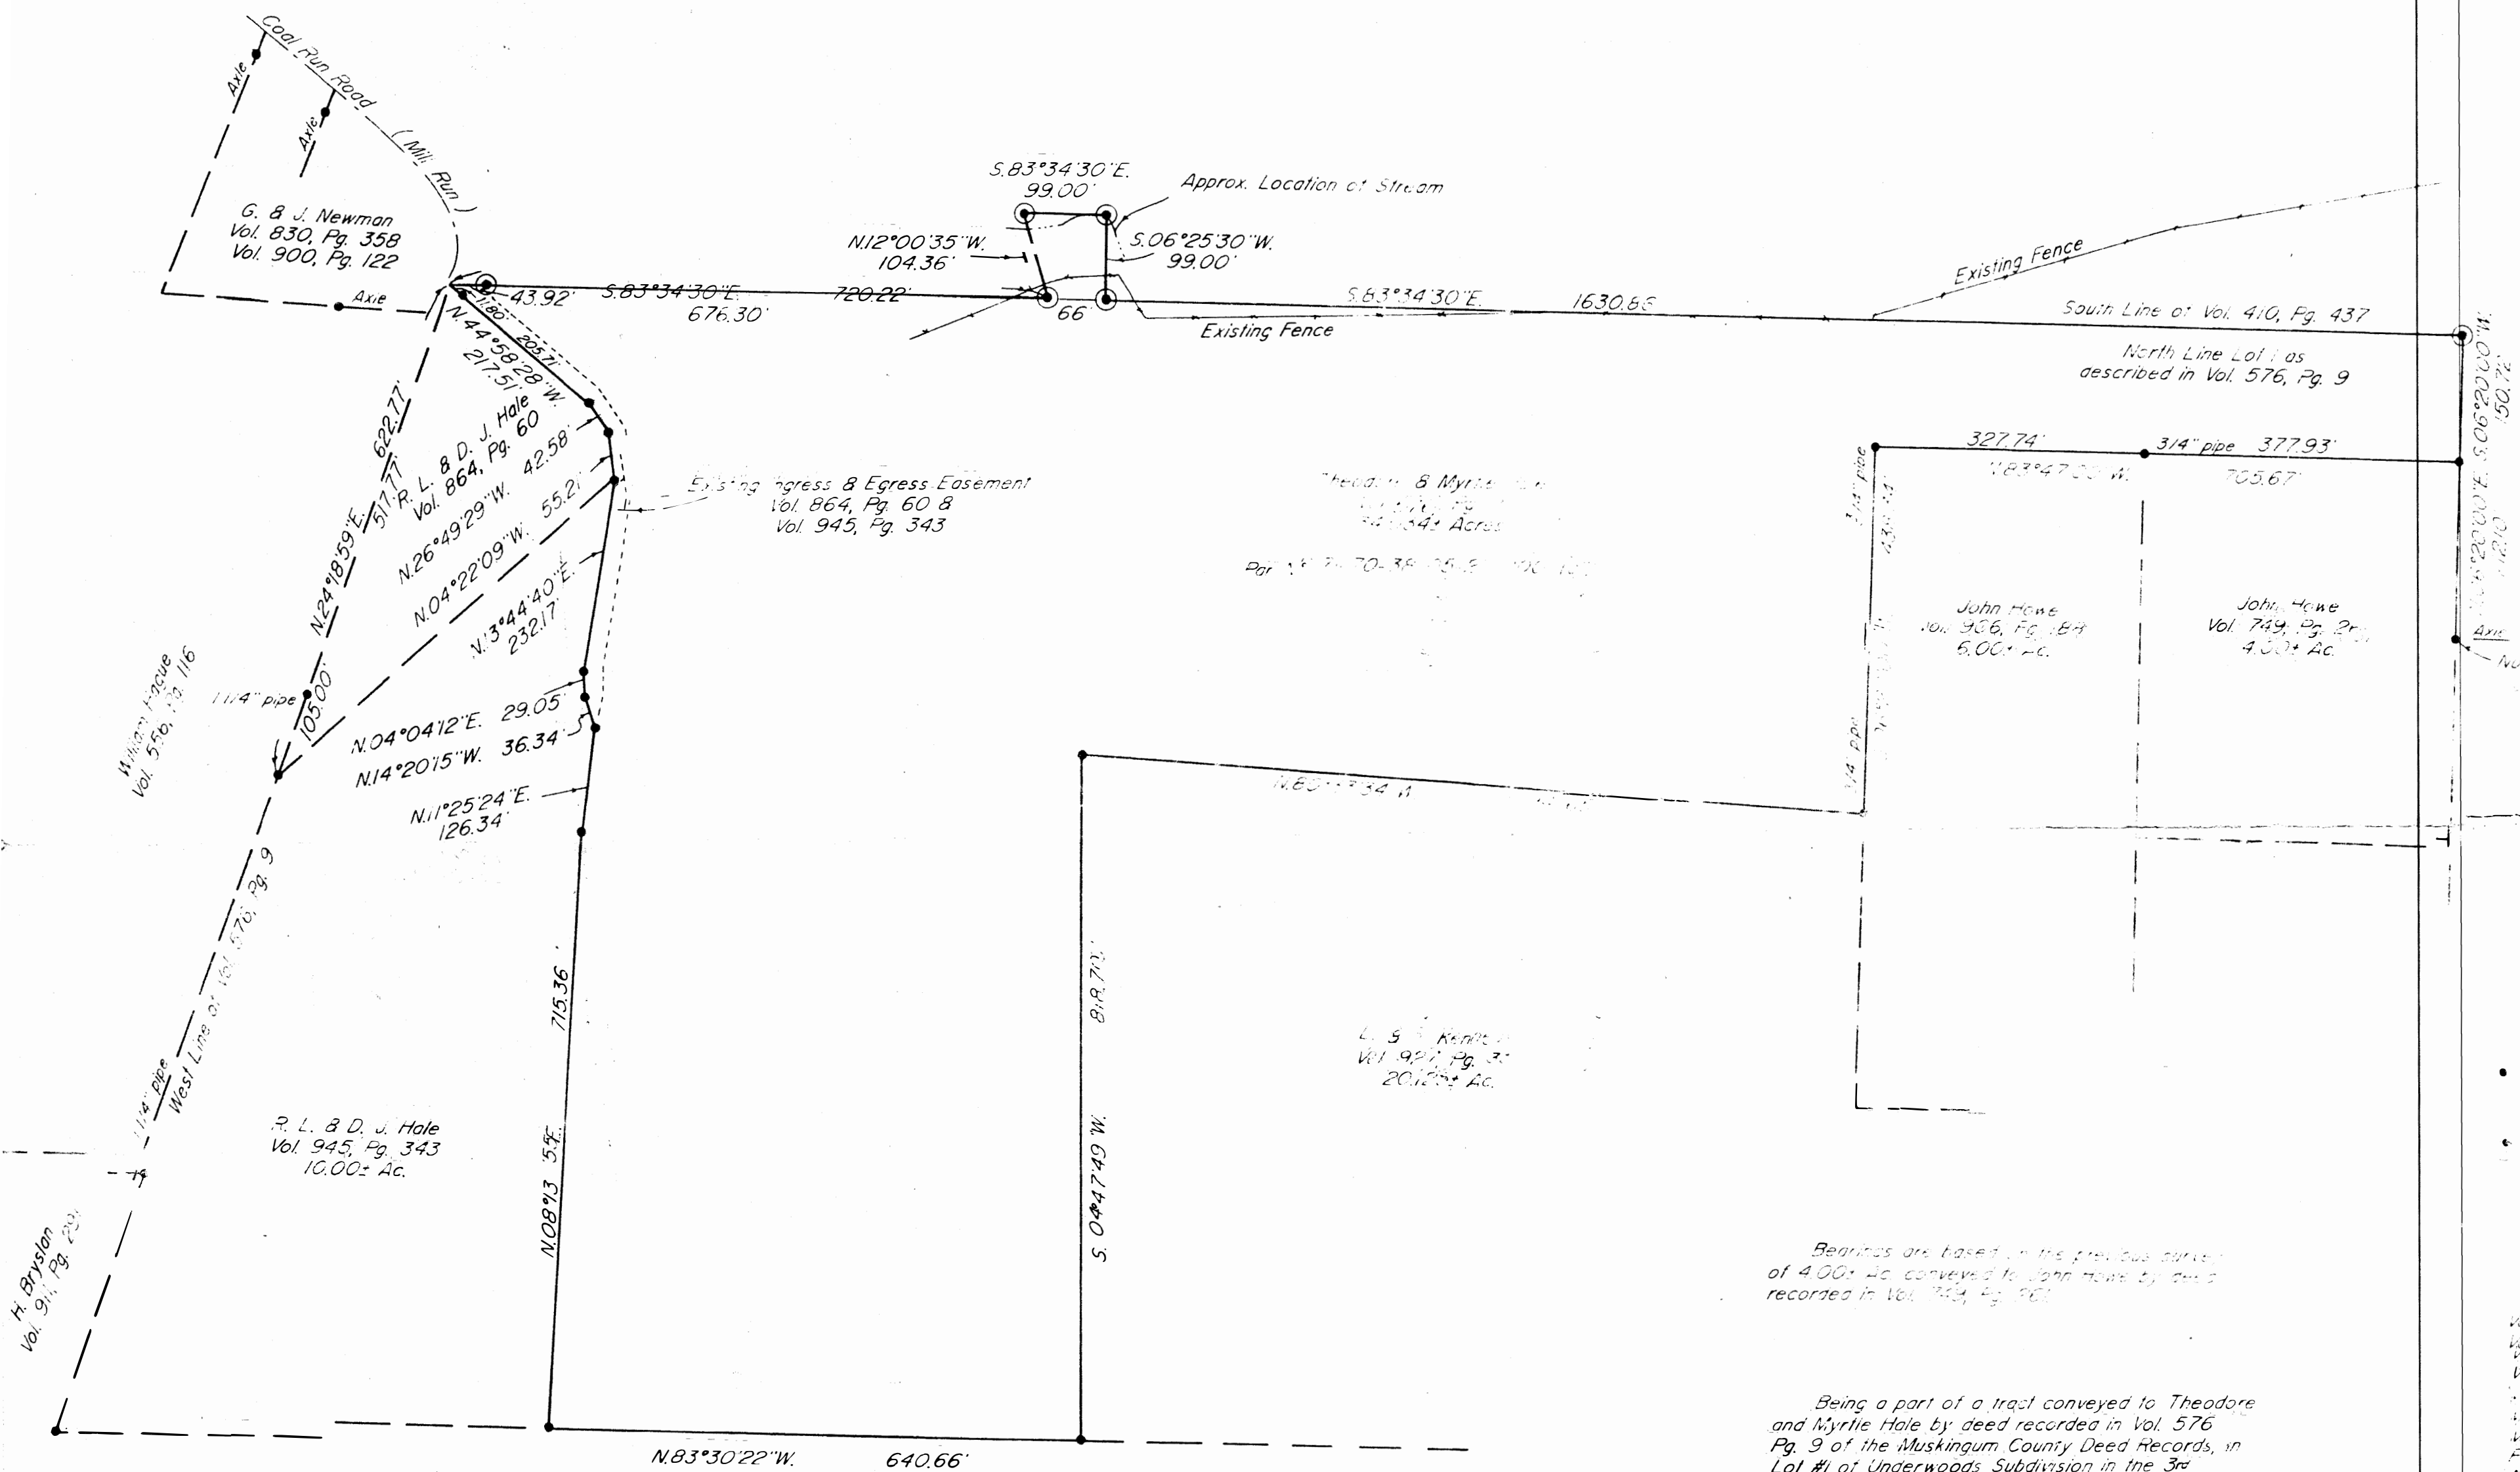

Bearings are based on the previous survey of 4.00: Ac. conveyed to John Hone by deed recorded in Vol. 369, Pg. 361.

Being a part of a tract conveyed to Theodore and Myrtle Hale by deed recorded in Vol. 576 Pg. 9 of the Muskingum County Deed Records, in Lot #1 of Underwoods Subdivision in the 3rd Quarter of the 1st Township, Range 7, of the United States Military Lands, Washington Township, Muskingum County, Ohio.

I hereby certify to the best of my knowledge
and belief the above plat and survey to be
correct as prepared by me, this 1st day of
November 1988.

OFFICE COPY
NOT RECORDED

W. J. BIEDENBACH
5718

STAPLED
NOV 10 1988

Reg. 15718

DESCRIPTION APPROVED
FOR AUDITOR'S TRANSFER

BY JL Nae
11-10-88

Scale markings: 0, 50, 100, 150, 200, 250, 300

Fisting Iron Pin	Interfused with...
	and was noted
151-173-181	...

Research

Vol. 570	Pg. 9
Vol. 569	Pg. 20
Vol. 901	Pg. 188
Vol. 927	Pg. 331
Vol. 945	Pg. 523
Vol. 864	Pg. 487
Vol. 410	Pg. 40
Pt. C	
Muskingum County,	70.

W.J. BIFENKACH & ASSOC.
SURVEYING & MAPPING
ZANESVILLE, OHIO
(614) 453-4850

Drawn by: SDO	Date: 11-02-88
Scale: 1" = 15'	Checked by: JT
Job N°: 2895	B. Howe