

SITUATED IN:

State of Ohio, County of Muskingum, Township of Washington, and being part of Lot 23 of the Muskingum Mining Company's Subdivision, recorded in Plat Book 2, Page 10 of the Muskingum County Records.

BASIS OF BEARINGS


Bearings are based on the east line of Lot 23 of the Muskingum Mining Company's Subdivision plat, as per Pl. Bk. 2, Page 10, and being North 00 degrees 05 minutes 00 seconds West.

REFERENCES

Pl. Bk. 2, Pg. 10
OR 1955-523
OR 1743-598
DR 717-217
OR 1558-649

LEGEND

- △ Railroad Spike Set
- Iron Pin Found
- ⊕ Stone Found
- Axle Found
- Iron Pipe Found
- ▲ Railroad Spike Found
- ⊙ Iron Pin Set, 5/8" rebar
- ⊗ Monument Found

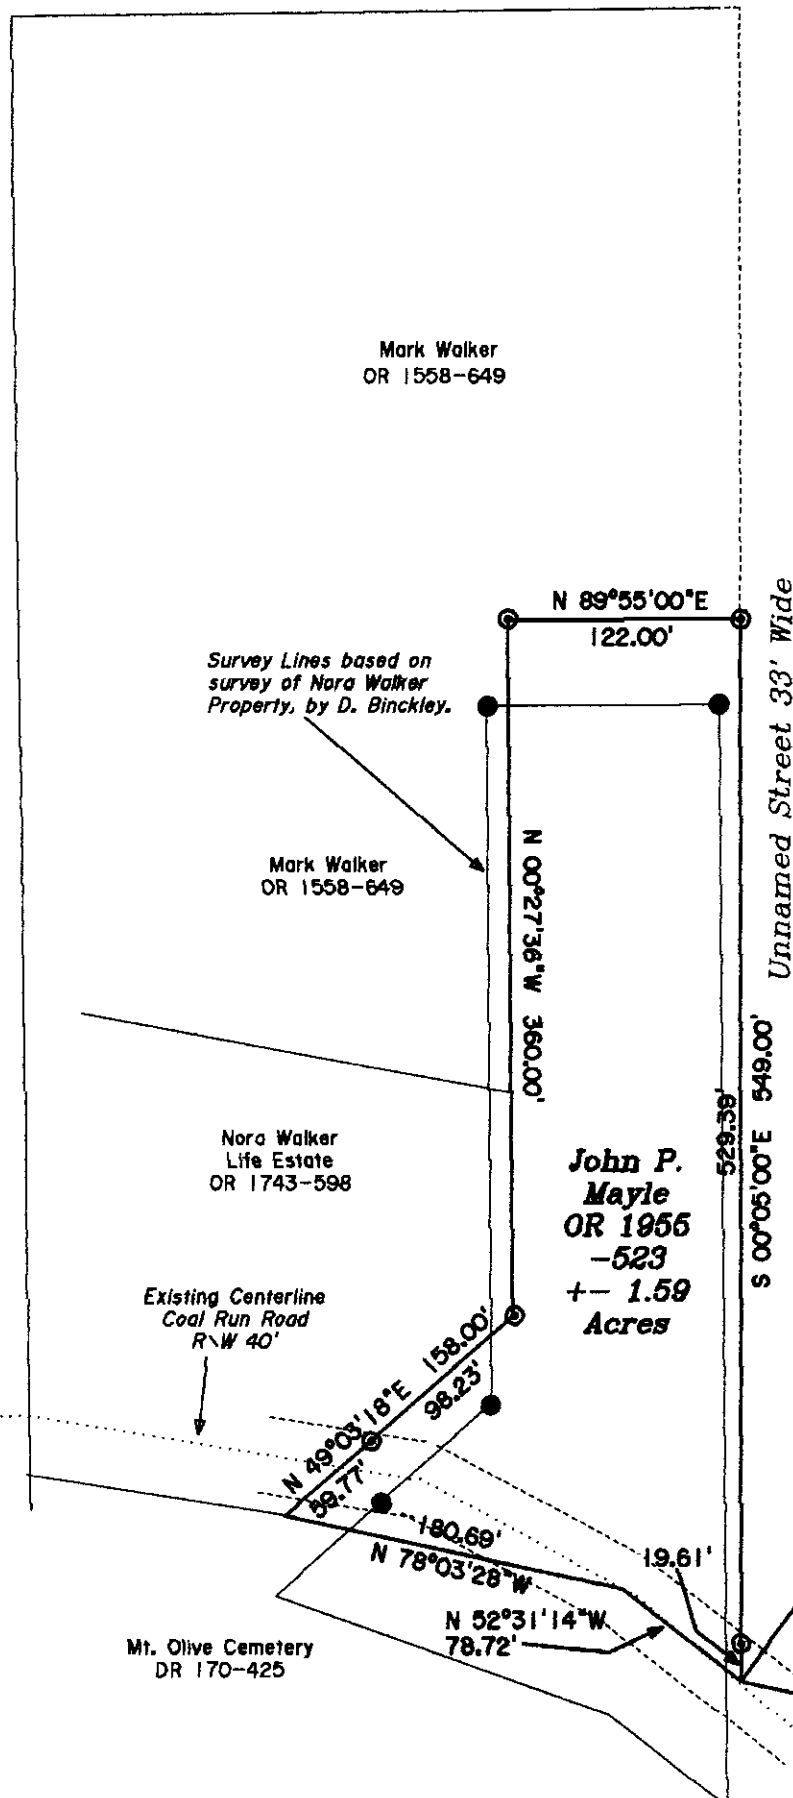

Southeast Corner of Lot 23, of Muskingum Mining Company's Subdivision, as per Plat Book 2, Page 10.

PARCEL NO.

All of: 70-40-02-32-000 +- 1.59 Acres
(+- 0.11 Acres in R\W of Coal Run Road)



**OFFICE COPY
NOT RECORDABLE**

Jack D. Newcome
Reg. Surveyor No. 7321

DESCRIPTION
APPROVED
By: *[Signature]* 11/15/2010



Newcome Surveying Company
6515 Ballard Road
Nashport, Ohio
740-452-5796