


LEGEND

- Iron Pin Set, 5/8" rebar
- Iron Pin Found
- Axle Found
- ▲ Railroad Spike Found

—Z— Property Nook
 --- Centerline

SITUATED IN

The State of Ohio, County of Muskingum
 Township of Washington, and being a part
 of the 3rd Quarter T1N, R7W, U.S.M.L.

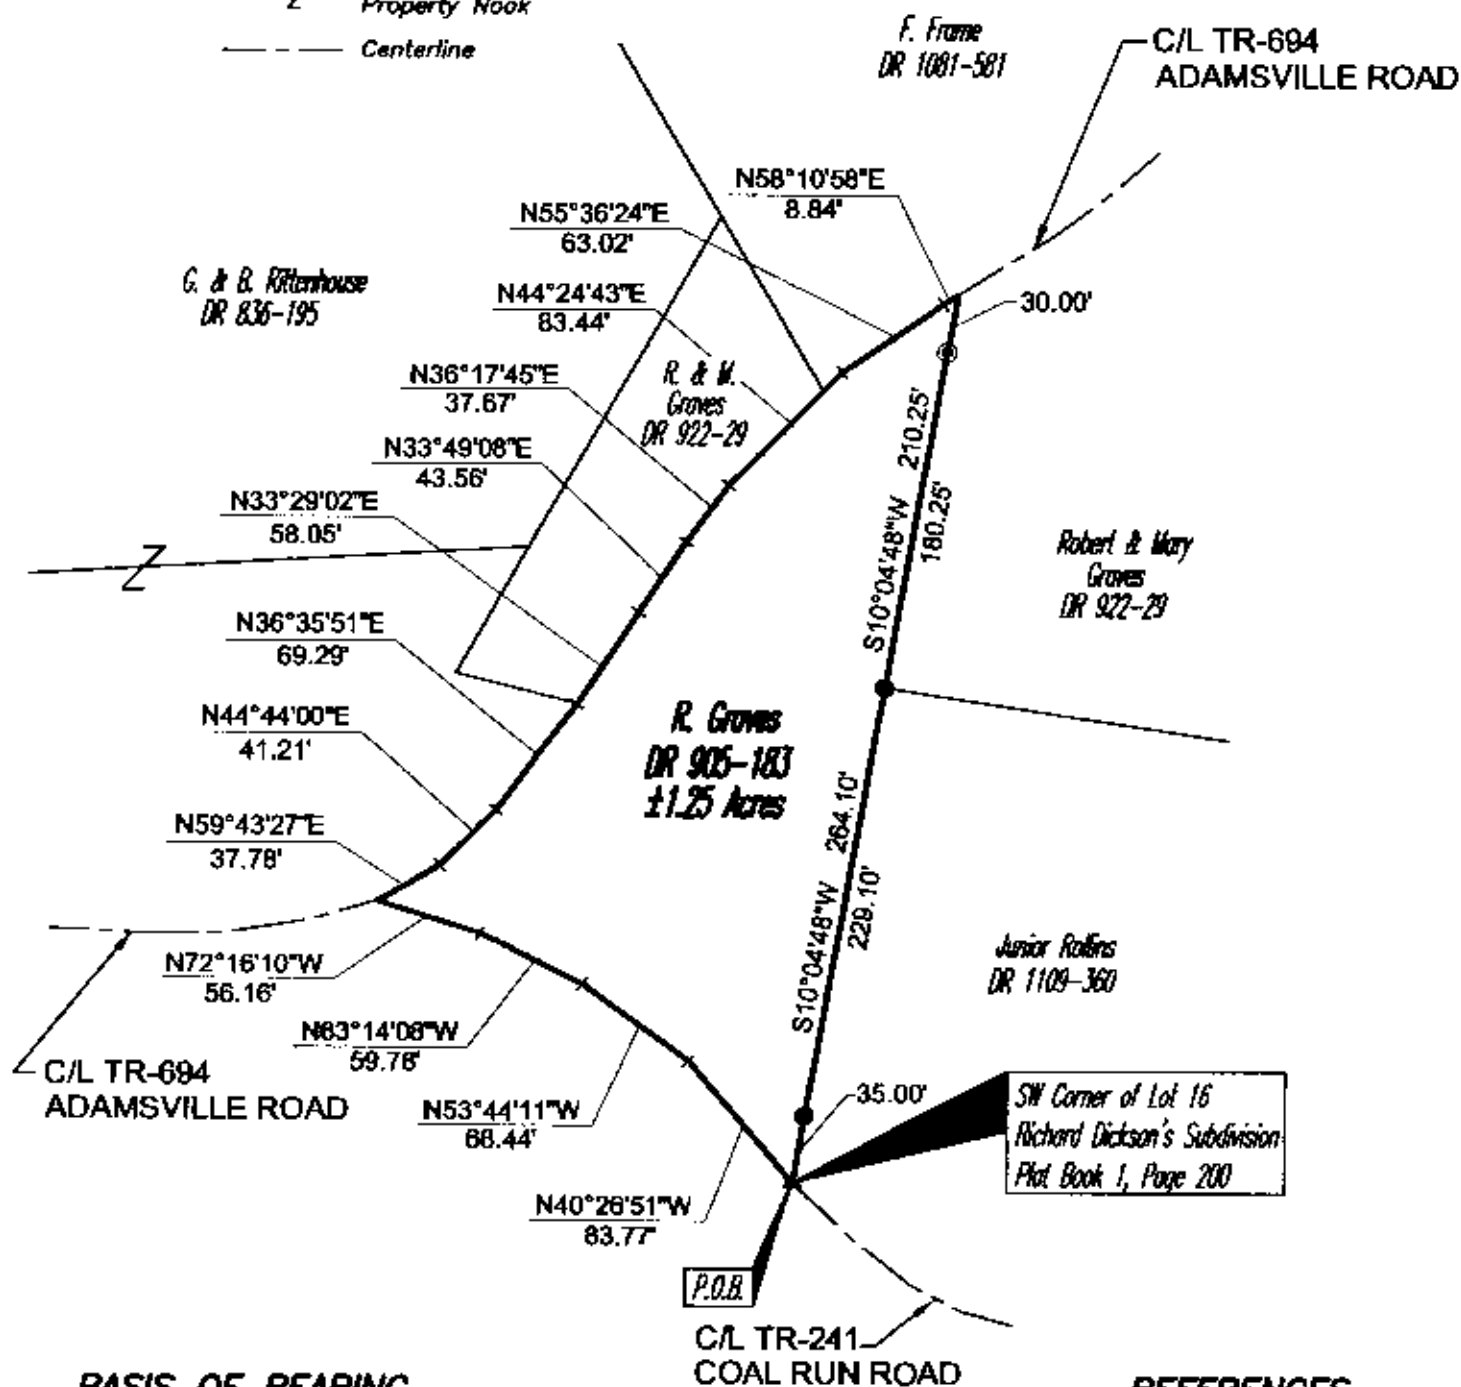

BASIS OF BEARING

Bearings are based on a survey of Lot 16
 of Richard Dickson's Subdivision P.B. 1, Page 200
 by Max Graves Registered Surveyor #5792.


REFERENCES

DR 767-159
 DR 1109-360
 DR 922-29
 2 surveys by Max Graves

PARCEL NO.

All of: 70-70-40-02-35-000(±.39 ac.)
 All of: 70-70-40-02-36-000(±.86 ac.)

GRAPHIC SCALE

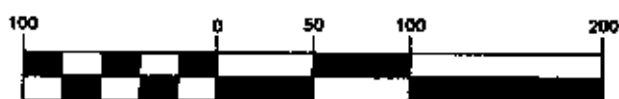

(IN FEET)
 1 inch = 100 ft.

DESCRIPTION AS SHOWN
 FOR AUDIT PURPOSES
 BY [Signature]
 3-23-2000

**OFFICE COPY
 NOT RECORDABLE**

Timothy J. Linn
 Registered Surveyor #113
 Project No. [Blank]

Date [Blank]



Linn Engineering, Inc.
 Civil Engineering Consultants
 P.O. Box 2086 Zanesville, Ohio 43702-2086

740-452-7434