


# PLAT OF SURVEY FOR DENNIS D. KENNEDY

PART OF QUARTER TOWNSHIP 3, T-1N, R-7W,  
WASHINGTON TOWNSHIP, MUSKINGUM COUNTY, STATE OF OHIO

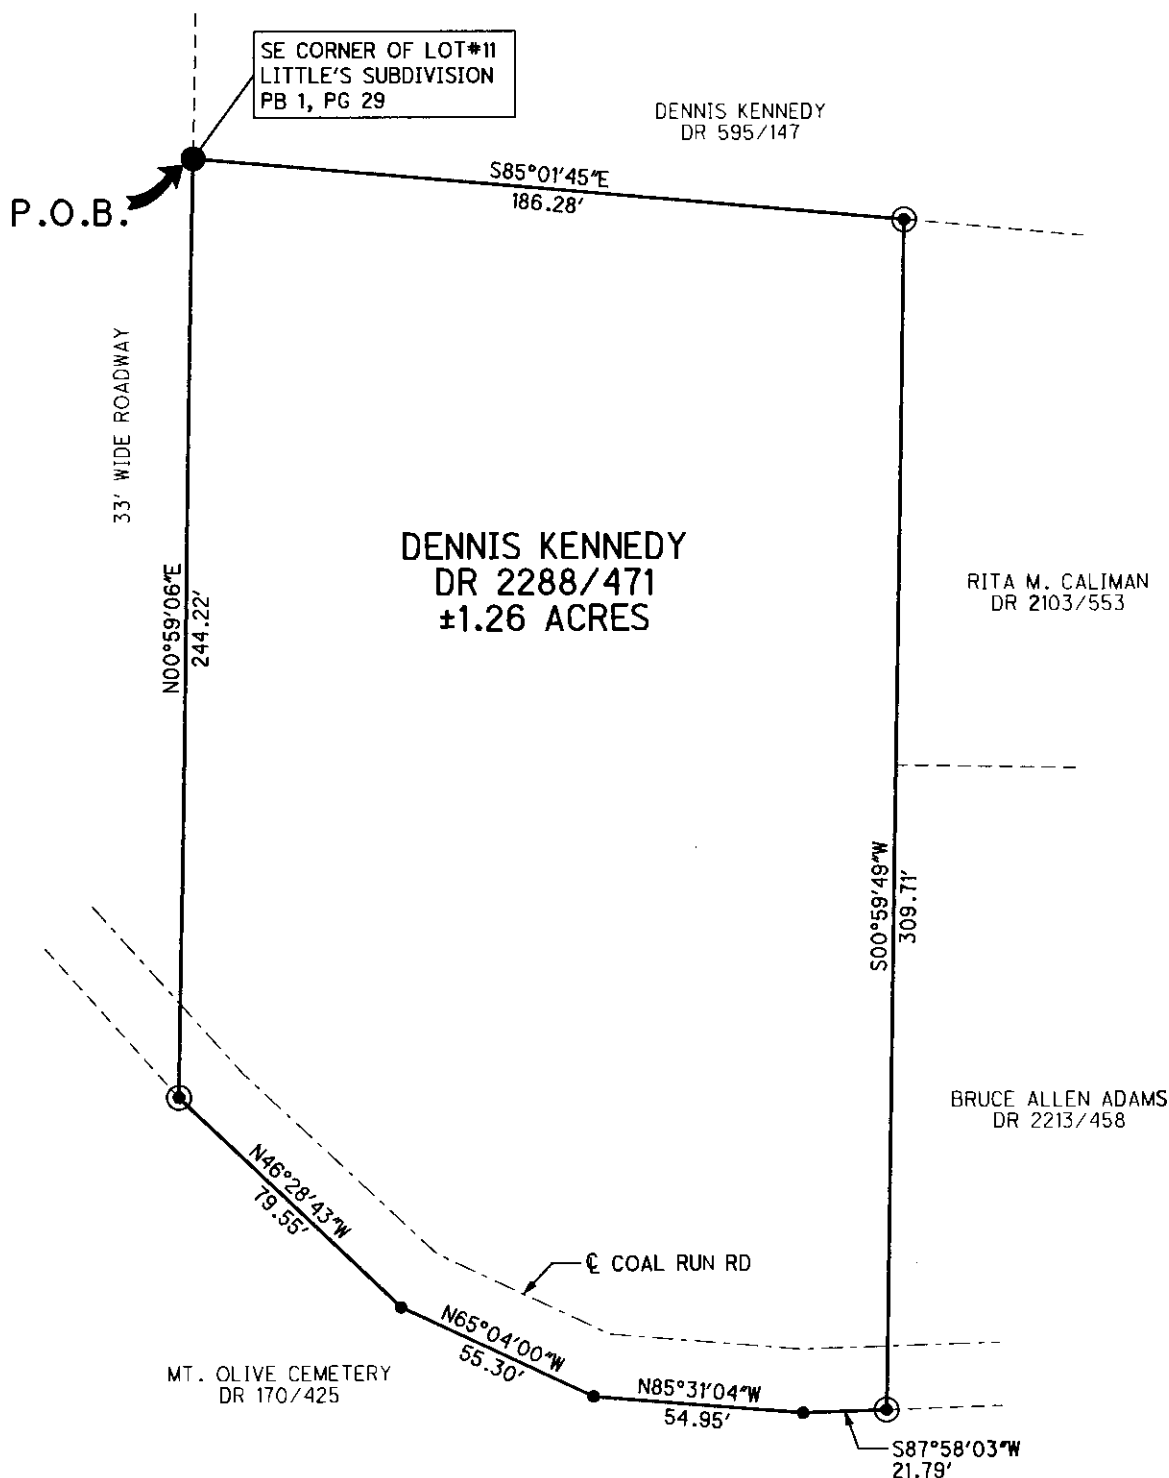

MUSKINGUM COUNTY RECORDER'S OFFICE  
ALL OF PARCEL# 70-40-06-10-000 (DR 2288/471)  
TOTAL = 1.26 ACRES

DESCRIPTION

APPROVED

By: *[Signature]* 4/13/11

PERTINENT DOCUMENTS AND SURVEYS USED:


- DEED REFERENCES SHOWN
- TAX MAPS
- SURVEY RECORDS FOUND IN THE MUSKINGUM COUNTY ENGINEER'S OFFICE

BASIS OF BEARING:  
BEARINGS SHOWN HEREON ARE TO BE ASSUMED MERIDIAN  
AND ARE USED TO DENOTE ANGLES ONLY.



## LEGEND

- IRON PIN SET 5/8"x30" w/CAP  
MARKED (M S HILL S-7536)
- IRON PIN FOUND
- POINT

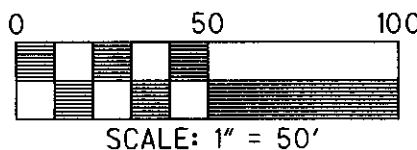

PLANS PREPARED BY:

MARK S. HILL P.E., P.S.

2387 HIGH POINT DRIVE  
ZANESVILLE, OH 43701  
(740)450-3650

I HEREBY CERTIFY THIS PLAT TO BE CORRECT



**OFFICE COPY  
NOT RECORDABLE**

4/5/11

MARK HILL  
PSL# 7536

DATE: MARCH 24, 2011