


# RESURVEY FOR BILL GEHLKEN

AUDITORS PARCEL NUMBER  
 71-70-55-01-01-000 (LOT 1)  
 71-70-55-01-02-001 (LOT 2)

BEING A PART OF LOT 1 AND LOT 2 OF BRIARCLIFF SUBDIVISION AS RECORDED IN PLAT BOOK 11, PAGE 16 OF THE MUSKINGUM COUNTY PLAT RECORDS, SITUATED IN QUARTER TOWNSHIP 3, TOWNSHIP 1, RANGE 7, OF THE UNITED STATES MILITARY LANDS, WASHINGTON TOWNSHIP, MUSKINGUM COUNTY, OHIO.

BEARINGS ARE BASED ON THE EAST LINE OF LOT 1 OF BRIARCLIFF SUBDIVISION AS RECORDED IN PLAT BOOK 11, PAGE 16.

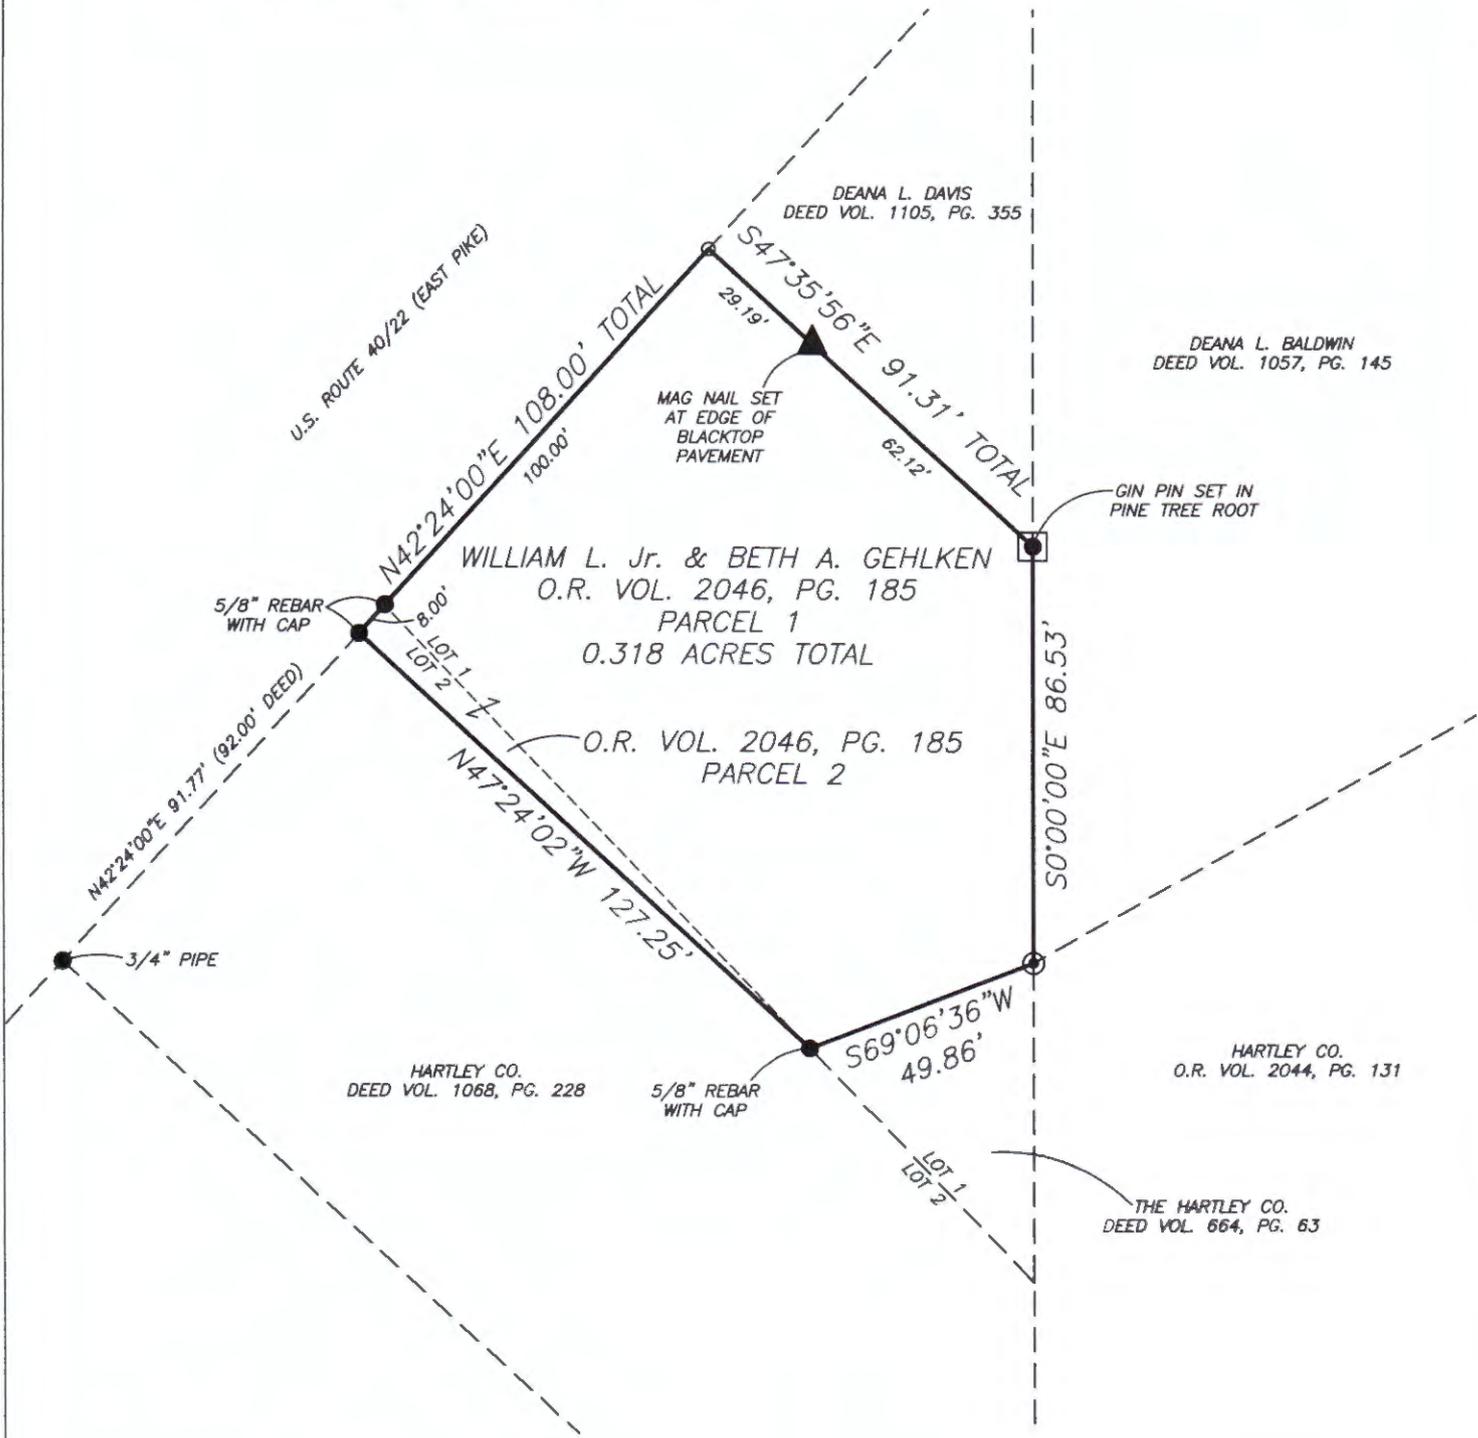

## RESEARCH

DEEDS AS SHOWN  
 PREVIOUS SURVEY OF LOT 2 OF BRIARCLIFF SUBDIVISION COMPLETED AUG. 4, 1992 BY C.R. HARKNESS PS6885  
 PREVIOUS SURVEY OF A 0.012 AC. PARCEL COMPLETED OCT. 31, 1996 BY C.R. HARKNESS PS6885  
 PREVIOUS SURVEY OF A 0.035 AC. PARCEL COMPLETED OCT. 31, 1996 BY C.R. HARKNESS PS6885  
 PREVIOUS SURVEY OF A 0.11 AC. PARCEL COMPLETED JAN. 20, 1995 BY L.P. DINAN PS5451  
 MUSKINGUM COUNTY GIS

## LEGEND

- EXISTING IRON PIN
- ⊙ IRON PIN SET (5/8" REBAR W/CAP)
- ANGLE POINTS
- ▲ MAG NAIL SET
- ⊠ GIN PIN SET

I, JASON LEACHMAN (PS#8536), HEREBY CERTIFY TO THE BEST OF MY KNOWLEDGE AND BELIEF THE ABOVE PLAT AND SURVEY TO BE CORRECT AS PREPARED BY ME, THIS 22nd DAY OF AUGUST, 2016, FROM A FIELD SURVEY COMPLETED THE 19th DAY OF AUGUST, 2016.

JASON LEACHMAN  
 PROFESSIONAL SURVEYOR #8536



SCALE 1"=40'

BASELINE SURVEYING, INC.  
 3010 EAST PIKE, ZANESVILLE, OHIO 43701

phone: 740-453-4850, fax: 740-450-1000, email: BEI@rohio.com

|                 |                |                              |
|-----------------|----------------|------------------------------|
| DRAWN BY: JWL   | DATE: 08-22-16 | SCALE: 1"=40'                |
| CHECKED BY: MDN | JOB NO: 5905   | DRAWING NO: Z:\5905\5905.dwg |