


SURVEY FOR JEFF PRINDLE

AUDITORS PARCEL NUMBER
71-70-55-01-06-000 (PART)

BEING A PART OF LOT 5 OF BRIARCLIFF SUBDIVISION (PLAT BOOK 11, PAGE 16), SITUATED IN QUARTER TOWNSHIP 3, TOWNSHIP 1, RANGE 7, OF THE UNITED STATES MILITARY LANDS, WASHINGTON TOWNSHIP, MUSKINGUM COUNTY, OHIO.

BEARINGS ARE BASED ON THE PREVIOUS SURVEY OF 0.035 ACRES IN LOT 1 OF BRIARCLIFF SUBDIVISION, DATED OCTOBER 26, 1996 BY C. R. HARKNESS (PS#6885).

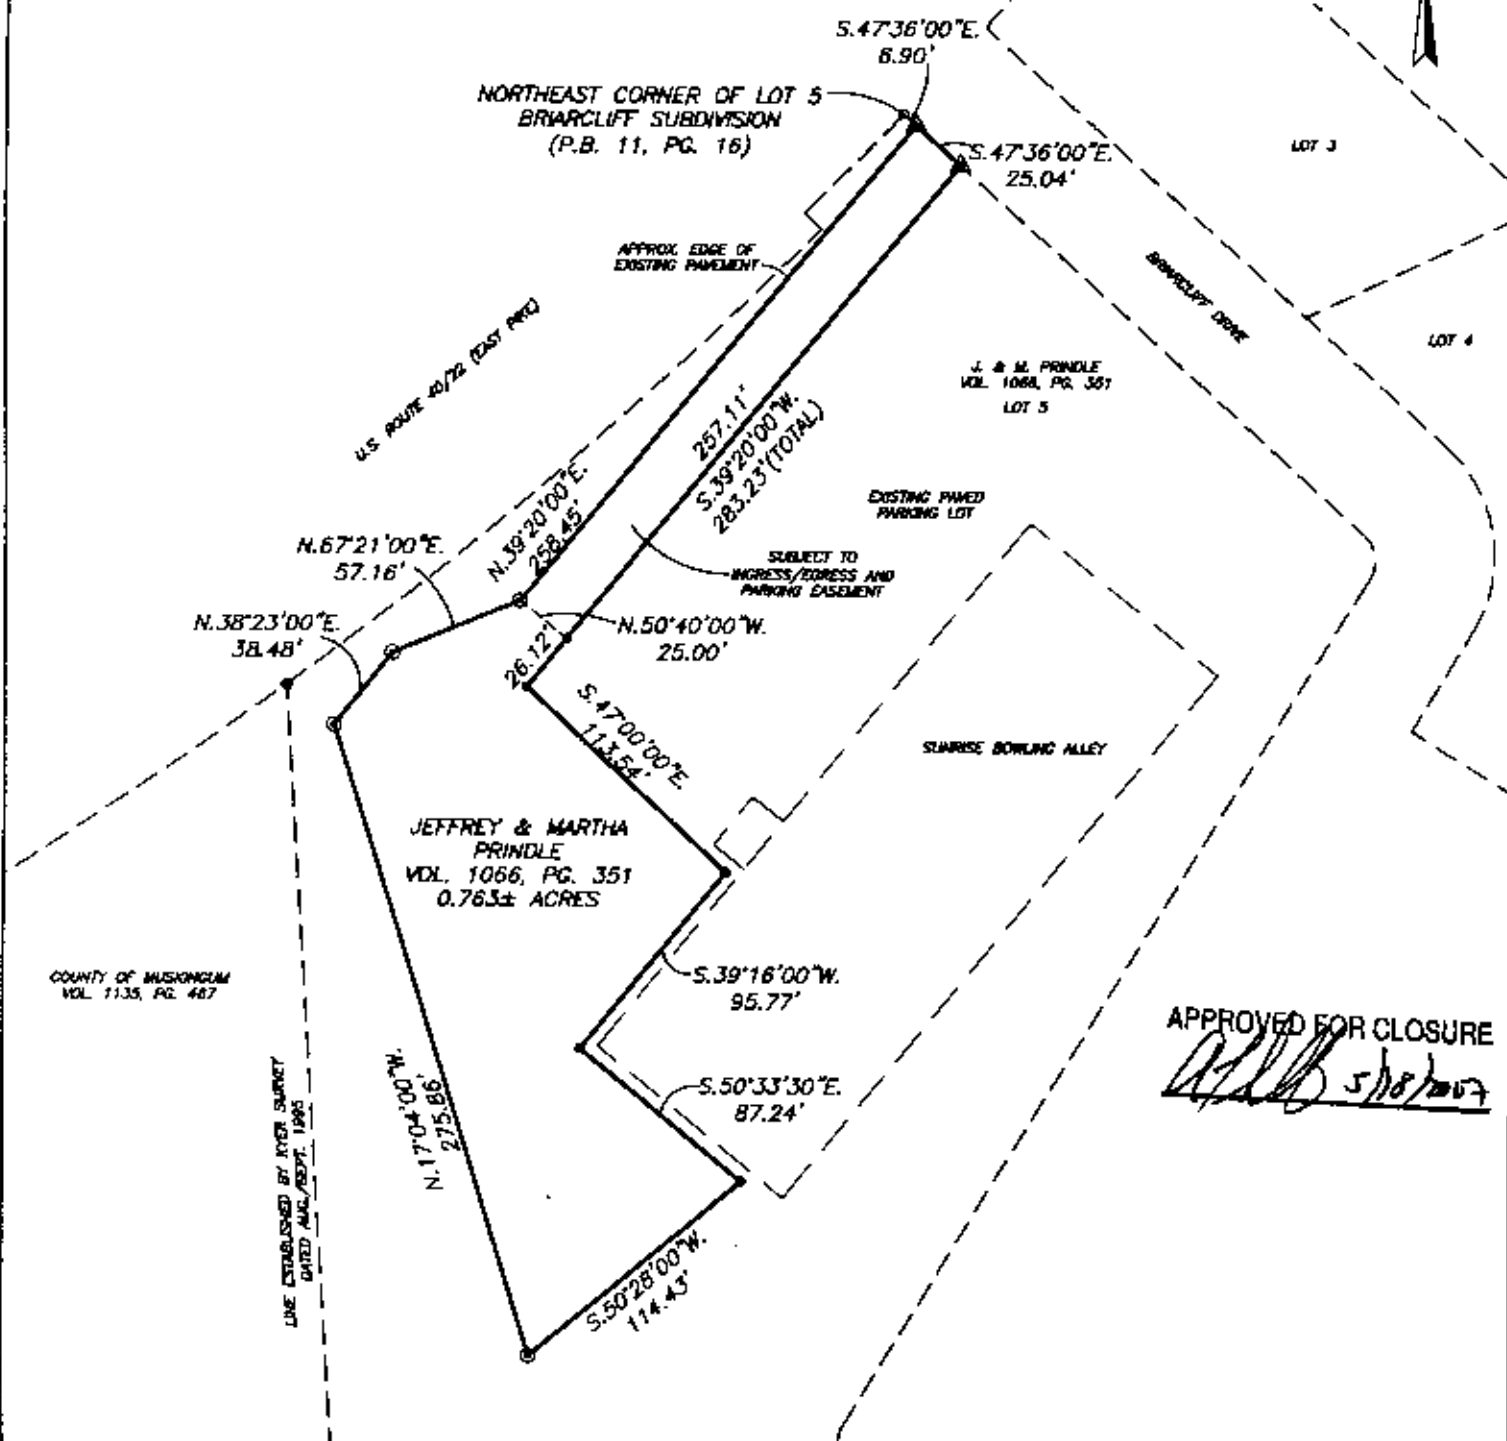

APPROVED FOR CLOSURE

[Signature] 5/18/2007

RESEARCH

P.B. 11, PG. 16
DEEDS AS SHOWN
PREVIOUS SURVEY OF A 0.035 AC. TRACT
COMPLETED OCT. 26, 1996 BY C.R. HARKNESS PS#6885
PREVIOUS SURVEY OF CENTRAL SILICA PROPERTIES
COMPLETED SEPT., 1995 BY D.S. KYER PS#48

LEGEND

- EXISTING IRON PIN
- ⊙ IRON PIN SET
(3/8" REBAR W/CAP)
- ANGLE POINTS
- ▲ MAG NAIL SET

SCALE 1"=80'

0 40 80 160

I HEREBY CERTIFY TO THE BEST OF MY
KNOWLEDGE AND BELIEF THE ABOVE PLAT AND
SURVEY TO BE CORRECT AS PREPARED BY ME,
THIS 15th DAY OF MAY, 2007.

OFFICE COPY

NOT RECORDABLE

THIS PROPERTY IS SUBJECT TO ALL EASEMENTS,
RIGHT OF WAYS, OR RESTRICTIONS, WHETHER
RECORDED OR IMPLIED. THIS PLAT IS INTENDED
FOR THE LEGAL TRANSFER OF THE PROPERTY
SHOWN AND DOES NOT INTEND TO SHOW ANY
OR ALL OF THE EASEMENTS, RIGHT OF WAYS,
RESTRICTIONS OR ENCROACHMENTS UNLESS
OTHERWISE INDICATED.

BIEDENBACH SURVEYING, INC.

3010 EAST PIKE, ZANESVILLE, OHIO 43701
phone: 740-433-4850, fax: 740-450-1000, email: biedenbach@ee.net

DRAWN BY: JWL

DATE: 05-15-07

SCALE: 1"=80'

CHECKED BY: MDN

JOB NO: 5303

DRAWING NO: 01/00/0000/5303/5303.dwg