

SURVEY PLAT for JACK R. BARNES / J. MITCHELL PROPERTY

STATE OHIO
 COUNTY MUSKINGUM
 TOWNSHIP WASHINGTON
 SECTION PART OF THE 3RD QTR. TWP 1 R-7

CITY
 SUBDIVISION
 PLAT BOOK PAGE DEED BOOK 9, PAGE 394
 DEED VOL. PAGE 1081-205 PART


Bearing shown hereon are based upon

THE S.W. COR. LOT #3
 JOHN C. HOWARD'S SUBD.
 DEED VOL. 9, PAGE 384

DESCRIPTION APPROVED
 FOR AUDITORS TRANSFER

BY T. J. Finley
 7-18-94

STONE: S.W. COR LOT #3
 JOHN C. HOWARD'S SUBD.
 D.B. 9, PAGE 384

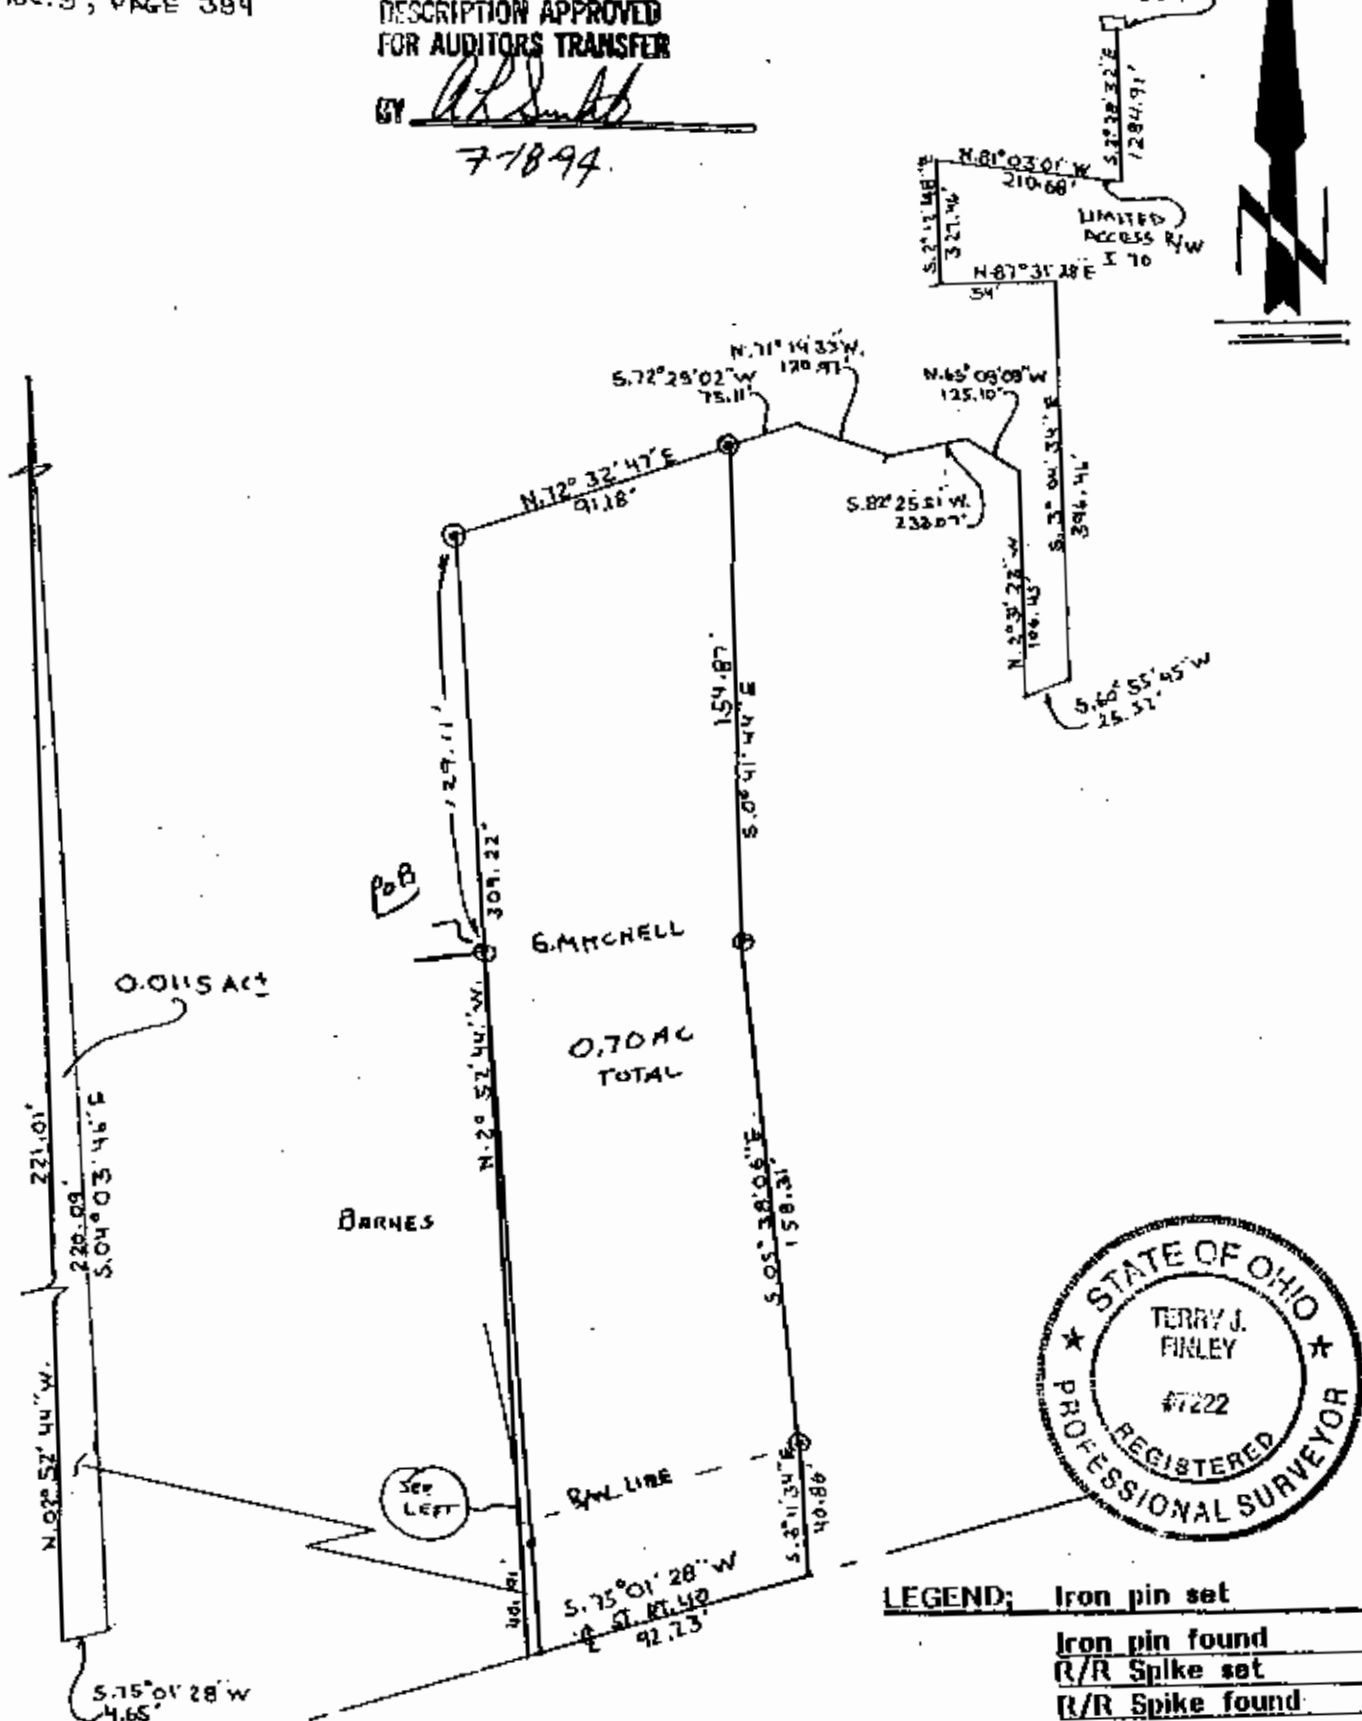

- LEGEND;**
- Iron pin set
 - Iron pin found
 - ▲ R/R Spike set
 - △ R/R Spike found
 - ◆ Nail set
 - Nail found

auditors parcel PART: 71-70-58-01-25-001

**OFFICE COPY
 NOT RECORDABLE**

This plat drawn on JULY 18TH 1994 by
Terry J. Finley, Ohio registered surveyor
 #7222, based on actual survey.



Terry J. Finley

SURVEYING & MAPPING

1321 Hazel Ave.
 Zanesville, Ohio 43701
 614-454-8721