


BEING A PARCEL OF LAND LOCATED IN
 QUARTER TOWNSHIP 3, TOWN 1, RANGE 7,
 UNITED STATES MILITARY LANDS,
 WASHINGTON Twp., Muskingum County, O.
 BEING THE WILLIAM H. HAGUE PROP.
 REF. - VOLUME 1055, PAGE 589
 CONTAINING - 0.915 & 0.144 AC.
 SCALE: 1 INCH = 50 FEET
 DATE - JUNE, 1993
 DRAWN BY - J.C. Eppley

- 1" DIA. STEEL PINS (AUTO AXLES) FOUND.
- 1 1/2" X 1 1/2" X 6 FT. LONG ANGLE IRON.
- IRON PIPES FOUND
- IRON PINS SET ARE ONE HALF
 INCH REBAR WITH IDENTIFICATION CAP.
- THE BEARINGS FOR THIS SURVEY ARE: 33° 44' 44" E.
 BASED ON THE EAST LINE OF
 QUARTER TWP. 3 AS BEING
 S. 01° 44' 00" W.

**OFFICE COPY
 NOT RECORDABLE**

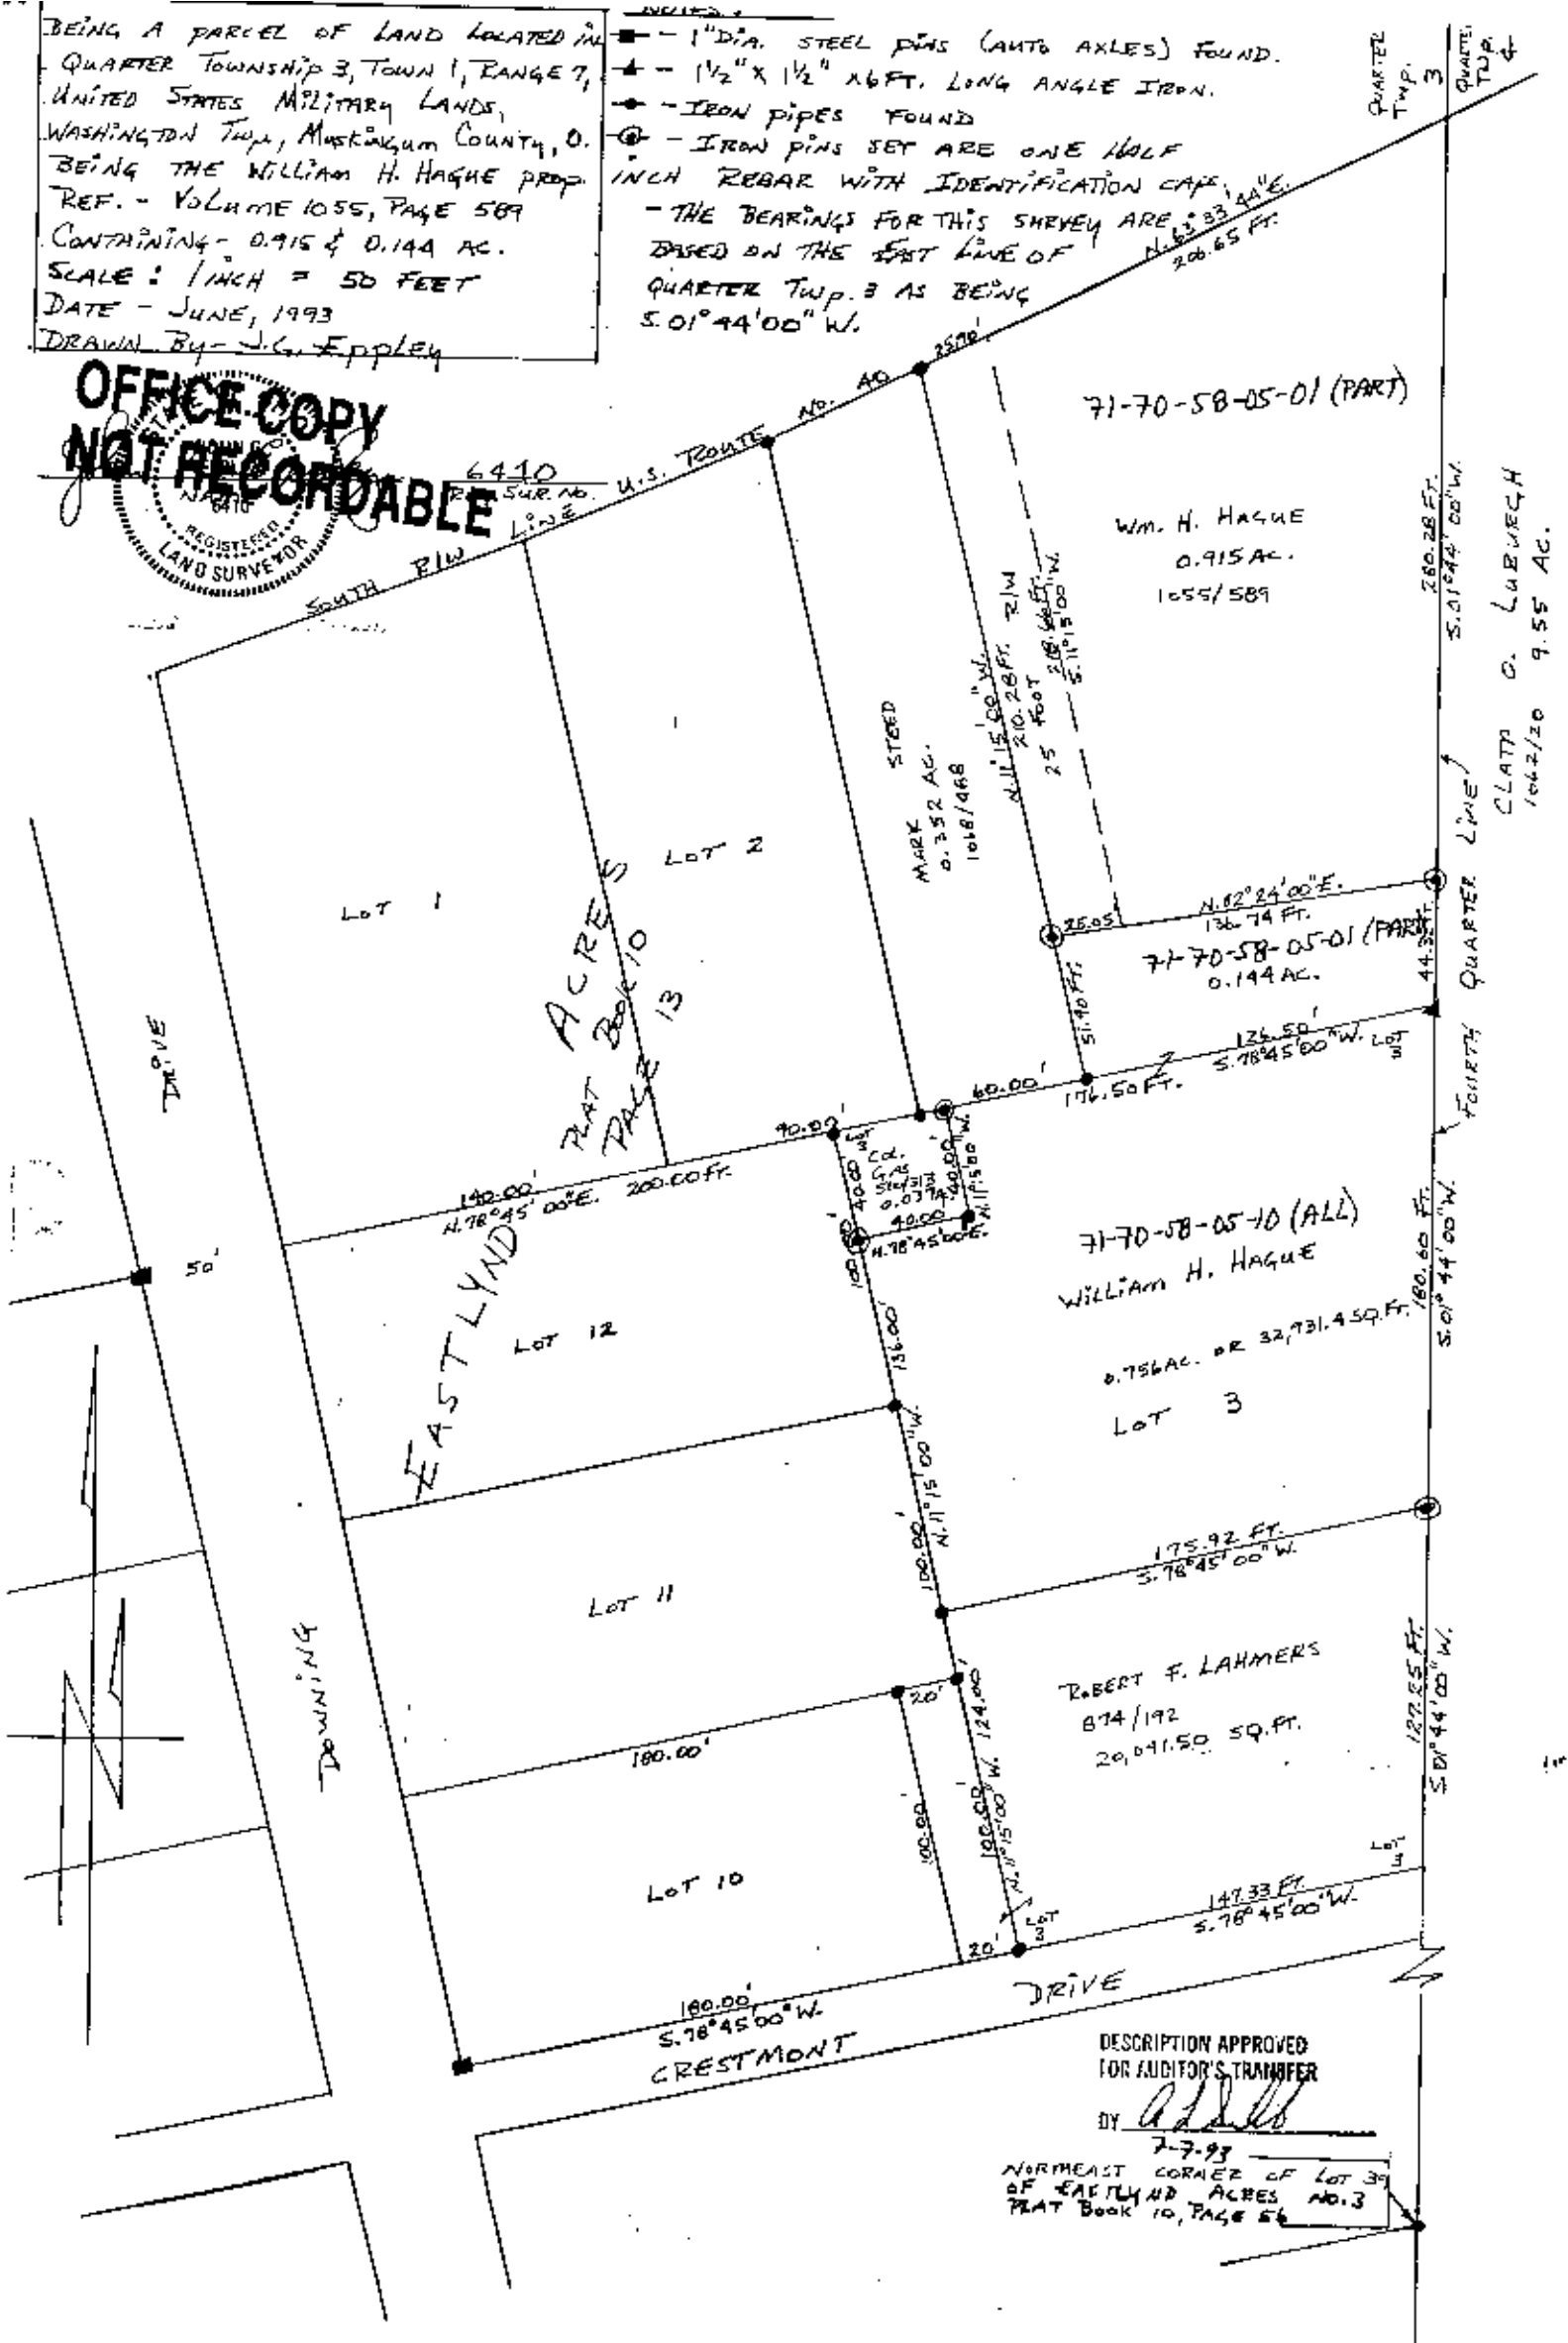

70-58-05-01-001
 70-58-05-01-
 70-58-05-10
 70-58-05-11