

SURVEY FOR M. E. BLACKWOOD

AUDITORS PARCEL NUMBER

71-70-58-11-01-000 (PART)-5.010 ± ACRES

BEING A PART OF THE 83.90 ACRES CONVEYED TO M. E. BLACKWOOD, TRUSTEE (DEED VOLUME 1054, PAGE 486- THIRD PARCEL), SITUATED IN QUARTER TOWNSHIP 3, TOWNSHIP 1, RANGE 7, OF THE UNITED STATES MILITARY LANDS, WASHINGTON TOWNSHIP, MUSKINGUM COUNTY, OHIO.

BEARINGS ARE BASED ON THE PREVIOUS SURVEY OF 0.036 ACRES IN LOT 1 OF DRIARCLIFF SUBDIVISION, DATED OCTOBER 26, 1996 BY C R HARKNESS (PS#6885).

SCALE 1"=100'

CURVE DATA


No	BEARING	LENGTH	ARC	RADIUS
C1	S 84°15'23"W	272.68'	273.60'	963.69'

LINE DATA

No.	BEARING	DISTANCE
1	S 76°07'23"W	57.06'
2	N 87°38'00"W	124.25'
3	N 86°43'51"E	42.01'
4	S 87°38'04"E	90.00'
5	N 02°21'58"E	150.00'
6	S 87°38'00"W	503.96'

RESEARCH:

VOL. 451, PG. 171
VOL. 518, PG. 193
VOL. 1054, PG. 486
VOL. 1088, PG. 287
P.B. 5, PG. 74
P.B. 10, PG. 45
U.S.C.S. (ZANESVILLE EAST QUAD)
MUSKINGUM CO. TAX MAP
NORTHEAST CORNER OF LOT 53
OF WILLIAM BATEMAN ADDITION
(PLAT BOOK 5, PAGE 74)

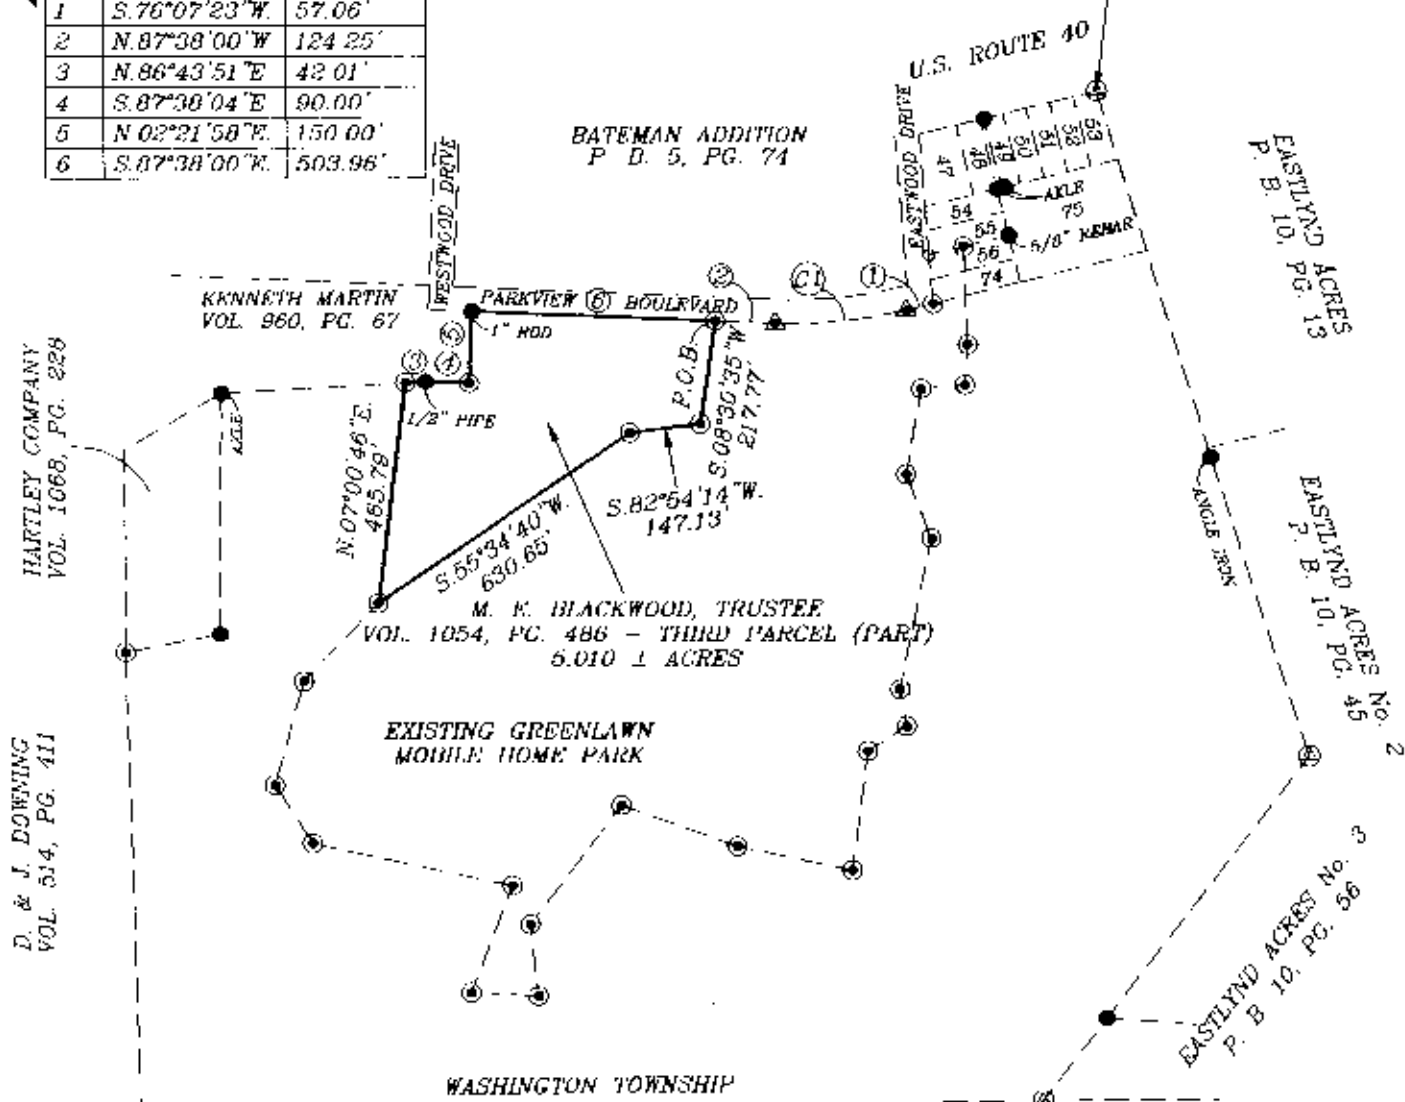

LEGEND

- EXISTING IRON PIN
- ⊙ IRON PIN SET (5/8" REBAR W/CAP)
- ⊗ EXISTING CONCRETE MONUMENT
- ▲ MAG NAIL SET

WAYNE TOWNSHIP

NORTHWEST CORNER OF SECTION 3 (TOWNSHIP 12, RANGE 13, WAYNE TOWNSHIP)

DESCRIPTION APPROVED FOR AUDITOR'S TRANSFER BY

3-18-00

I HEREDY CERTIFY TO THE BEST OF MY KNOWLEDGE AND BELIEF THE ABOVE PLAT AND SURVEY TO BE CORRECT AS PREPARED BY ME, THIS 19th DAY OF FEBRUARY 2003.

OFFICE COPY
NOT RECORDABLE

MICHAEL E. NICHOLS
REGISTERED SURVEYOR #6923

HIEDENBACH ENGINEERING, INC.
ZANESVILLE, OHIO
(740) 453-4850

DRAWN BY: AJS	DATE: 02-19-03
SCALE: 1"=400'	CHECKED BY: MDN
JOB NO: 4911	DRAWING NO: D:\4911\4911