

SURVEYING &amp; MAPPING

## L. Peter Dinan & Associates

27 South Sixth Street

P.O. Box 55, Zanesville, Ohio 43702-0055

Description For Conveyance  
Clay O. Hannum and Darlene E. Hannum  
3.94 Acres  
Part of Parcel #70-60-02-03-000


Situated in the State of Ohio, County of Muskingum, Township of Washington.

Being a part of Quarter Township 4, Township 1, Range 7 bounded and described as follows:

Commencing at the northwest corner of a 22.57 acre parcel that was surveyed and platted by the Order of Common Pleas Court as recorded in Record Book 76, Page 111; thence south 86 degrees 51 minutes 22 seconds east 365.0 feet to an iron pin found at the northwest corner of a 5.55 acre parcel conveyed to Clay O. Hannum and Darlene E. Hannum by deed recorded in Deed Book 1125, Page 277; thence south 86 degrees 51 minutes 22 seconds east 47.0 feet to a point in a small creek and the true place of beginning of the premises herein intended to be described; thence continuing south 86 degrees 51 minutes 22 seconds east 432.16 feet to a point; thence south 75 degrees 53 minutes 37 seconds east 29.0 feet to a point; thence south 16 degrees 13 minutes 28 seconds east 366.22 feet to a point in the center of Adamsville Road (State Route #93); thence along the center of said road south 61 degrees 57 minutes 53 seconds west 273.10 feet to a point; thence continuing along the center of said road south 57 degrees 47 minutes 41 seconds west 29.59 feet to a point; thence leaving said centerline north 29 degrees 19 minutes 55 seconds west 603.97 feet to the true place of beginning, containing three and ninety-four hundredths (3.94) acres more or less.

Subject to the easements of Adamsville Road.


This description written from a survey made by L. Peter Dinan, Registered Surveyor #5451, August 27, 2003.

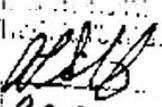  
 9-2-2003

**OFFICE COPY  
NOT RECORDABLE**



**L. PETER DINAN & ASSOCIATES**  
**27 SOUTH SIXTH STREET**  
**ZANESVILLE, OHIO**

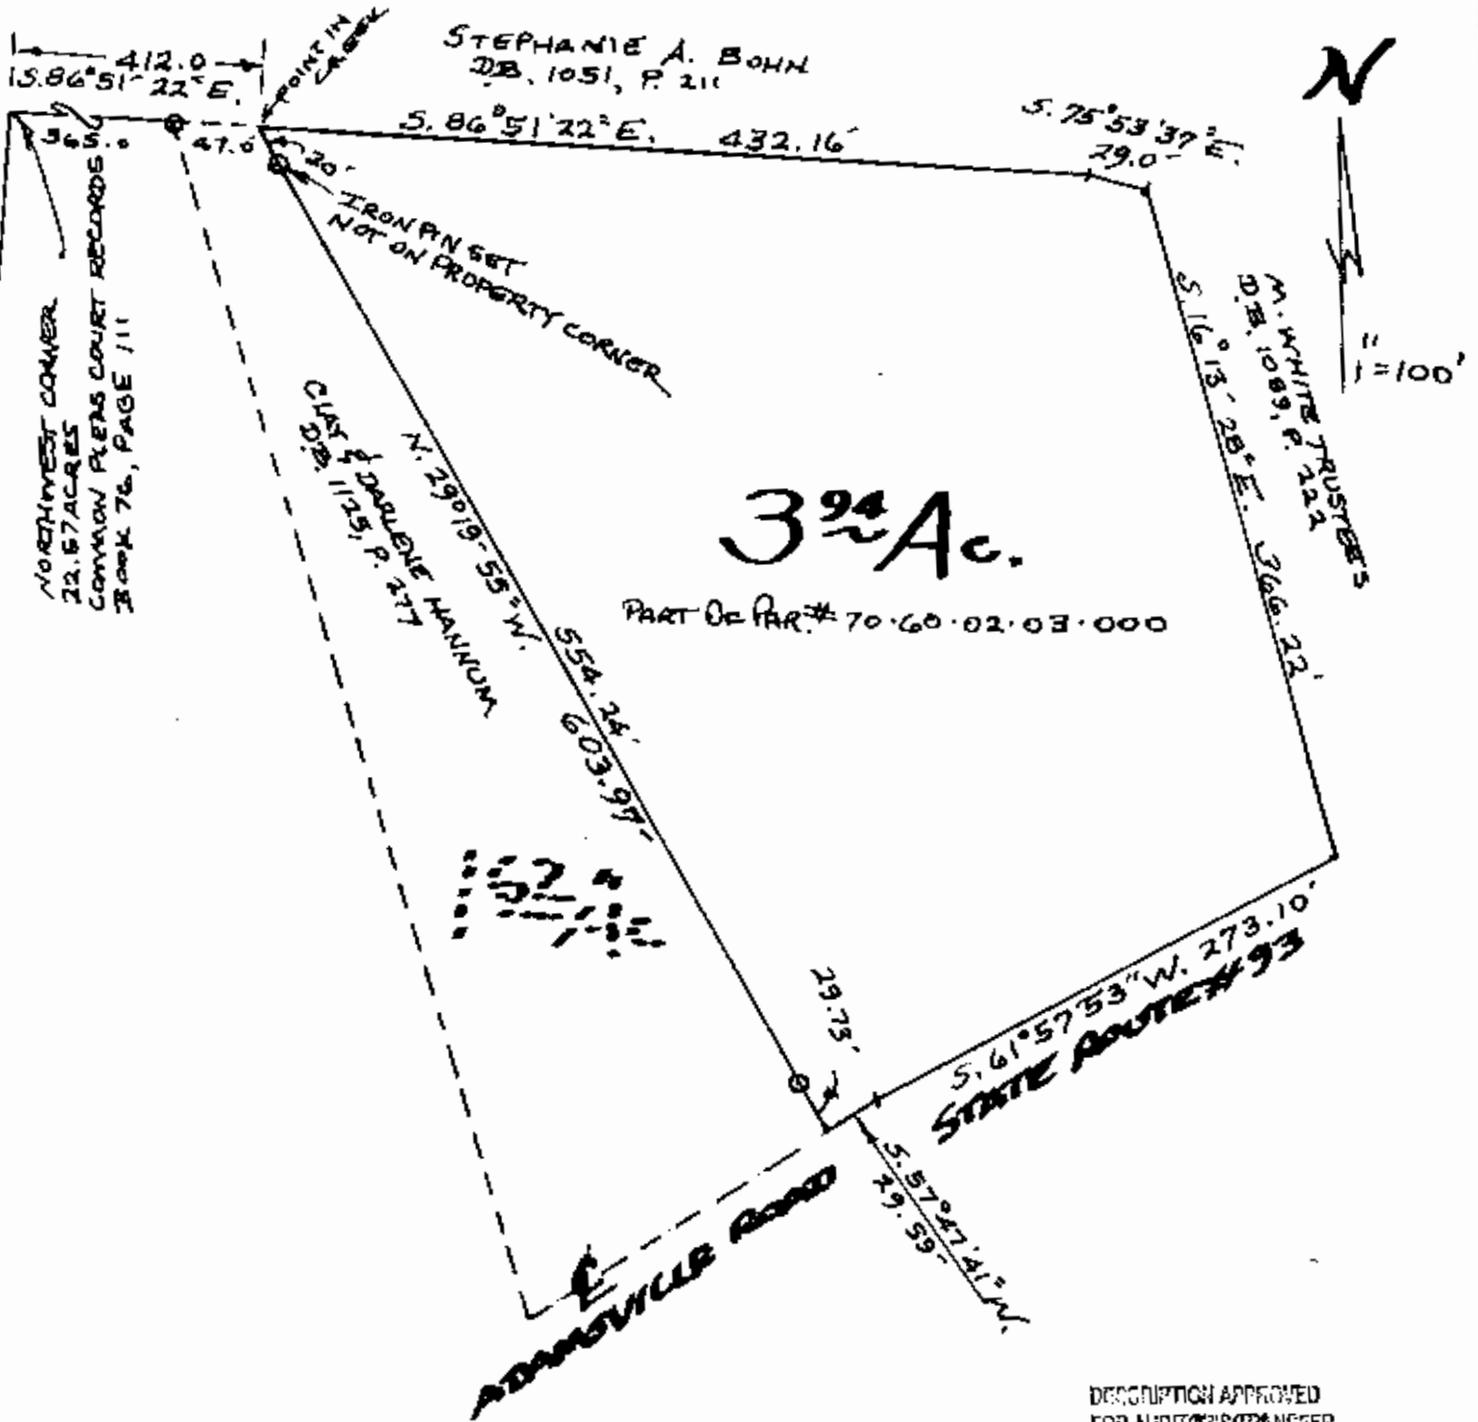

DESCRIPTION APPROVED  
 FOR AUDITOR'S TRANSFER  
 BY [Signature]  
 9-2-2003

**PART OF**  
**QUARTER TOWNSHIP 4**  
**TOWNSHIP 1, RANGE 7**  
**WASHINGTON TOWNSHIP**  
**MOSKINGUM COUNTY, OHIO**

**AUG. 18, 2003**

**OFFICE COPY**  
**NOT RECORDABLE**

L. PETER DINAN & ASSOCIATES  
 REGISTERED SURVEYORS